



Option 1 Design North Paris Fire Station  
Attachment 1




PERSPECTIVE FROM SCOTT AVE LOOKING NORTHWEST  
SCALE: N.T.S.

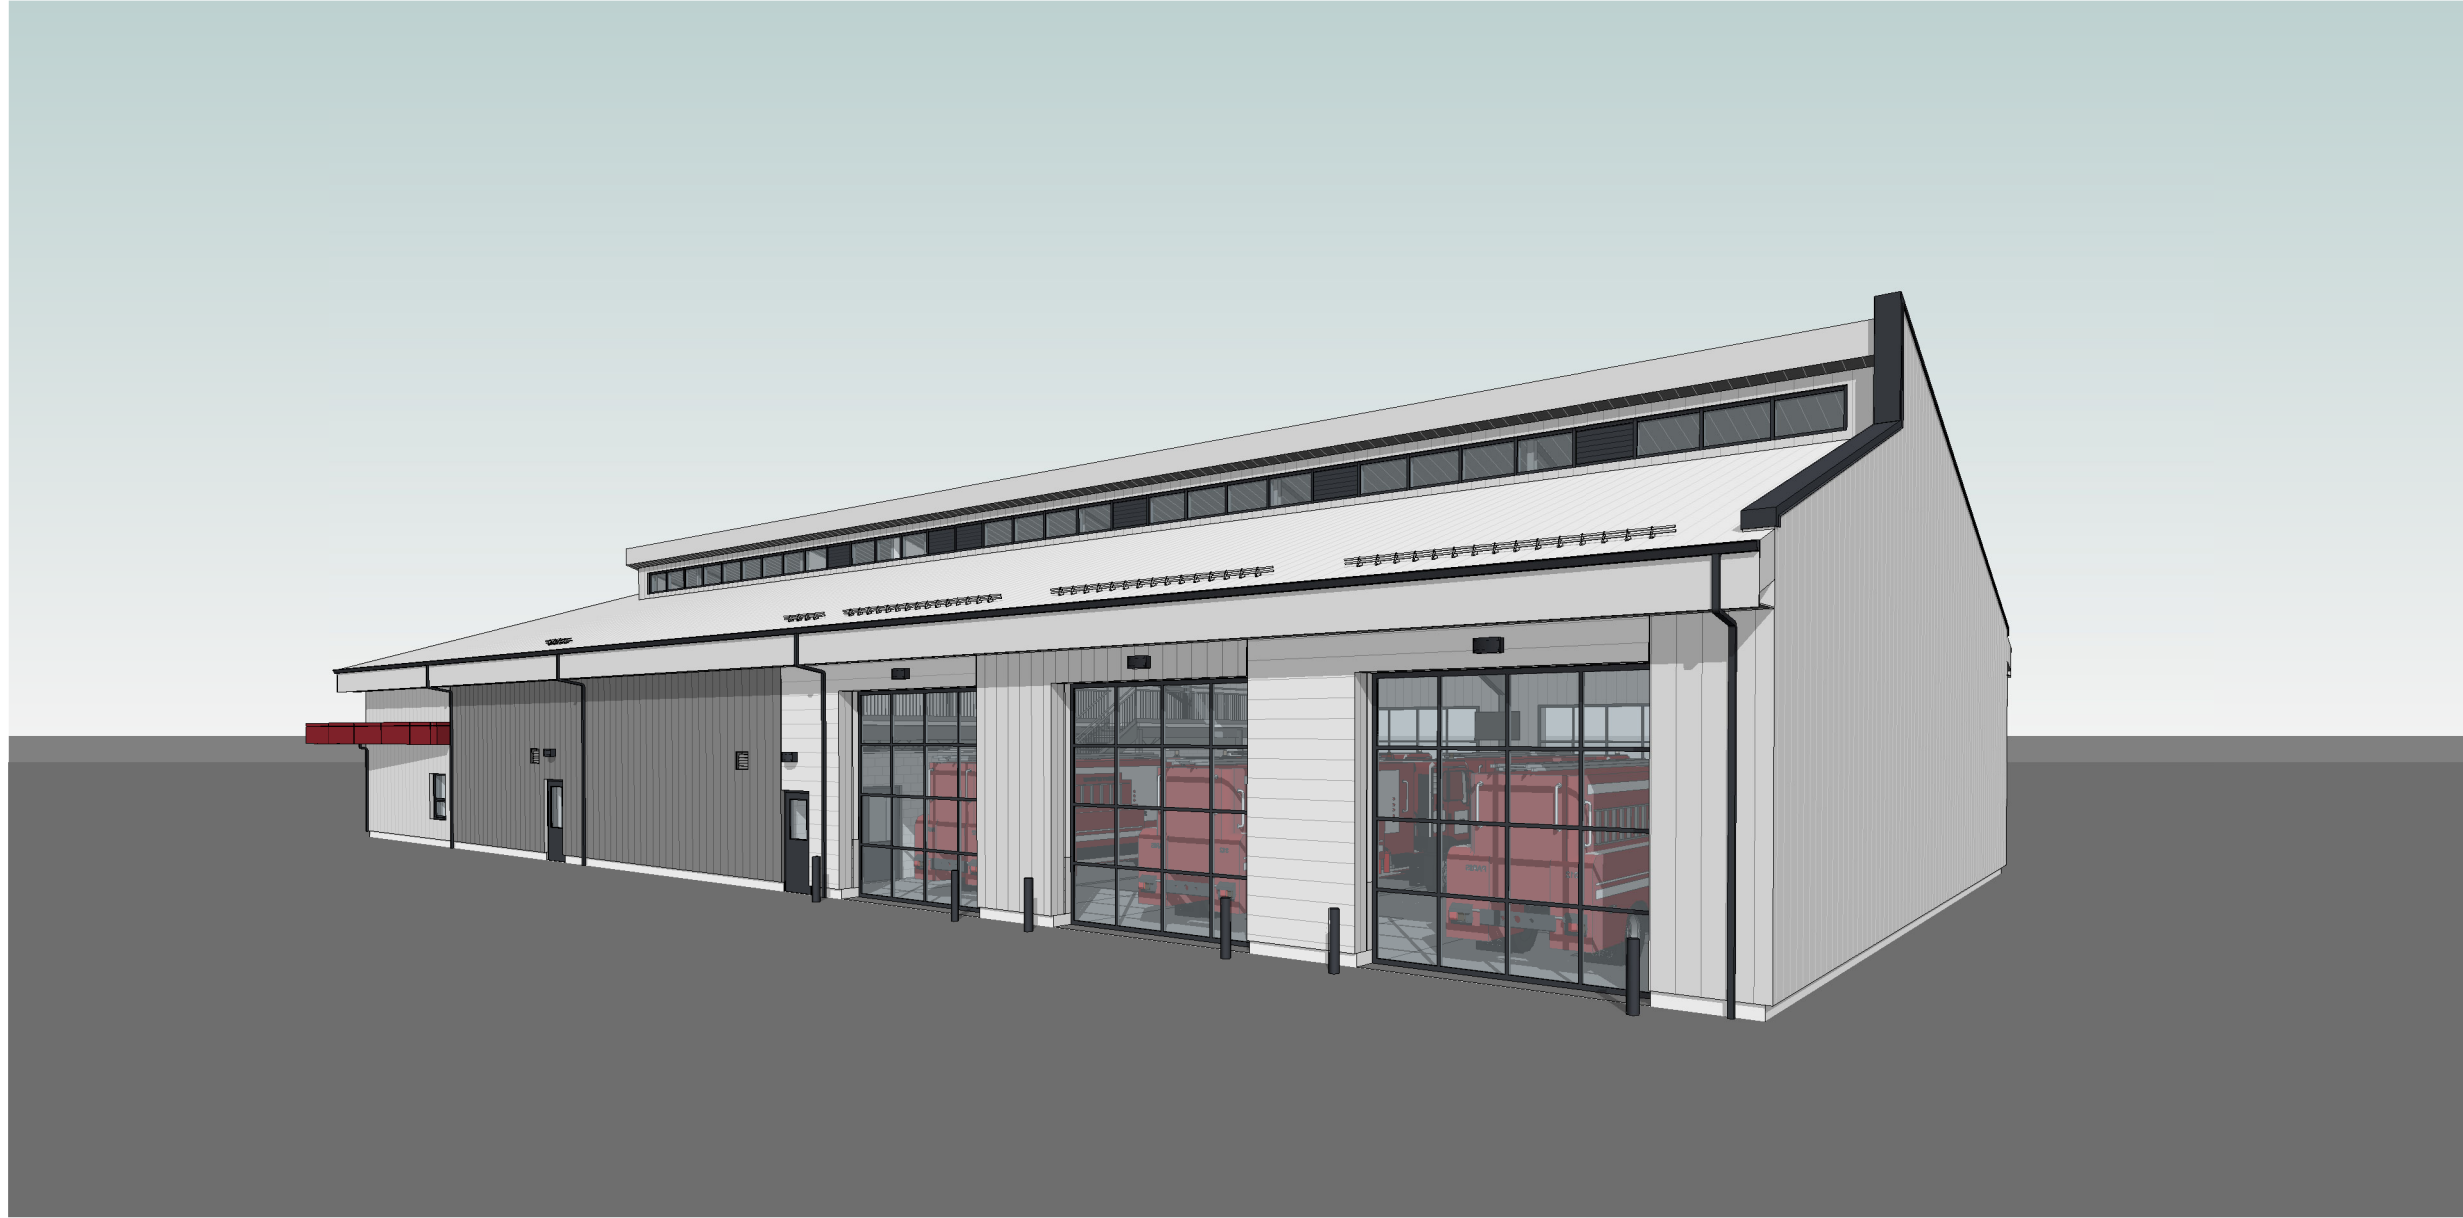

PERSPECTIVE FROM REAR LOOKING SOUTHEAST  
SCALE: N.T.S.

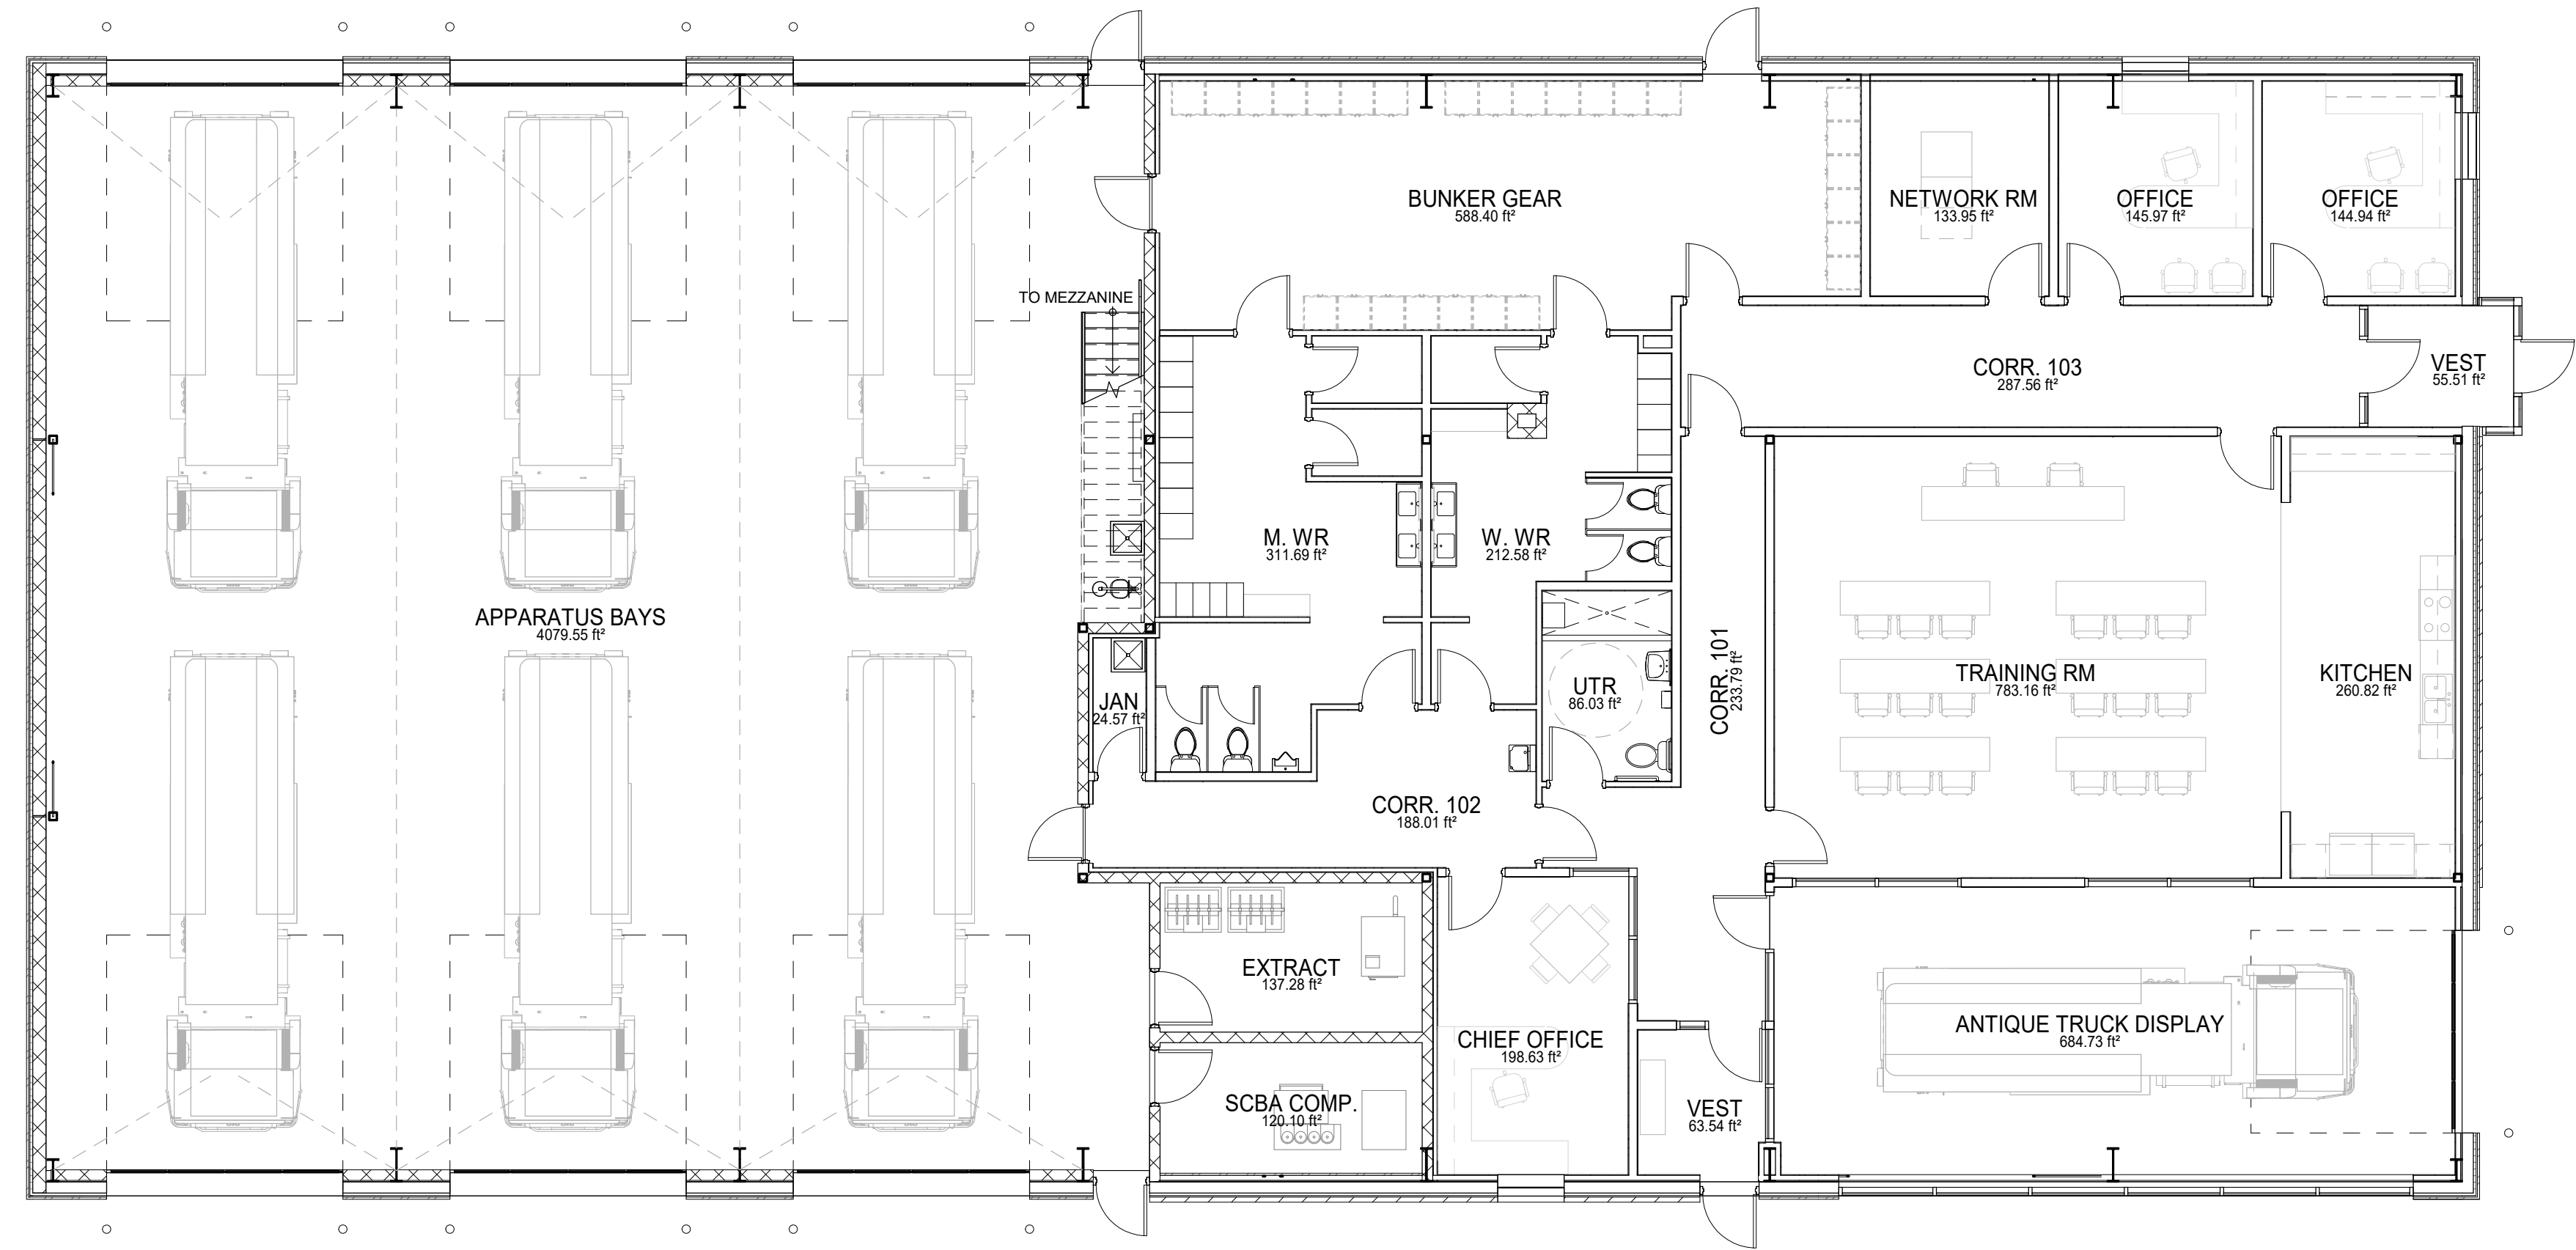

GROUND FLOOR PLAN  
SCALE: 1 : 100

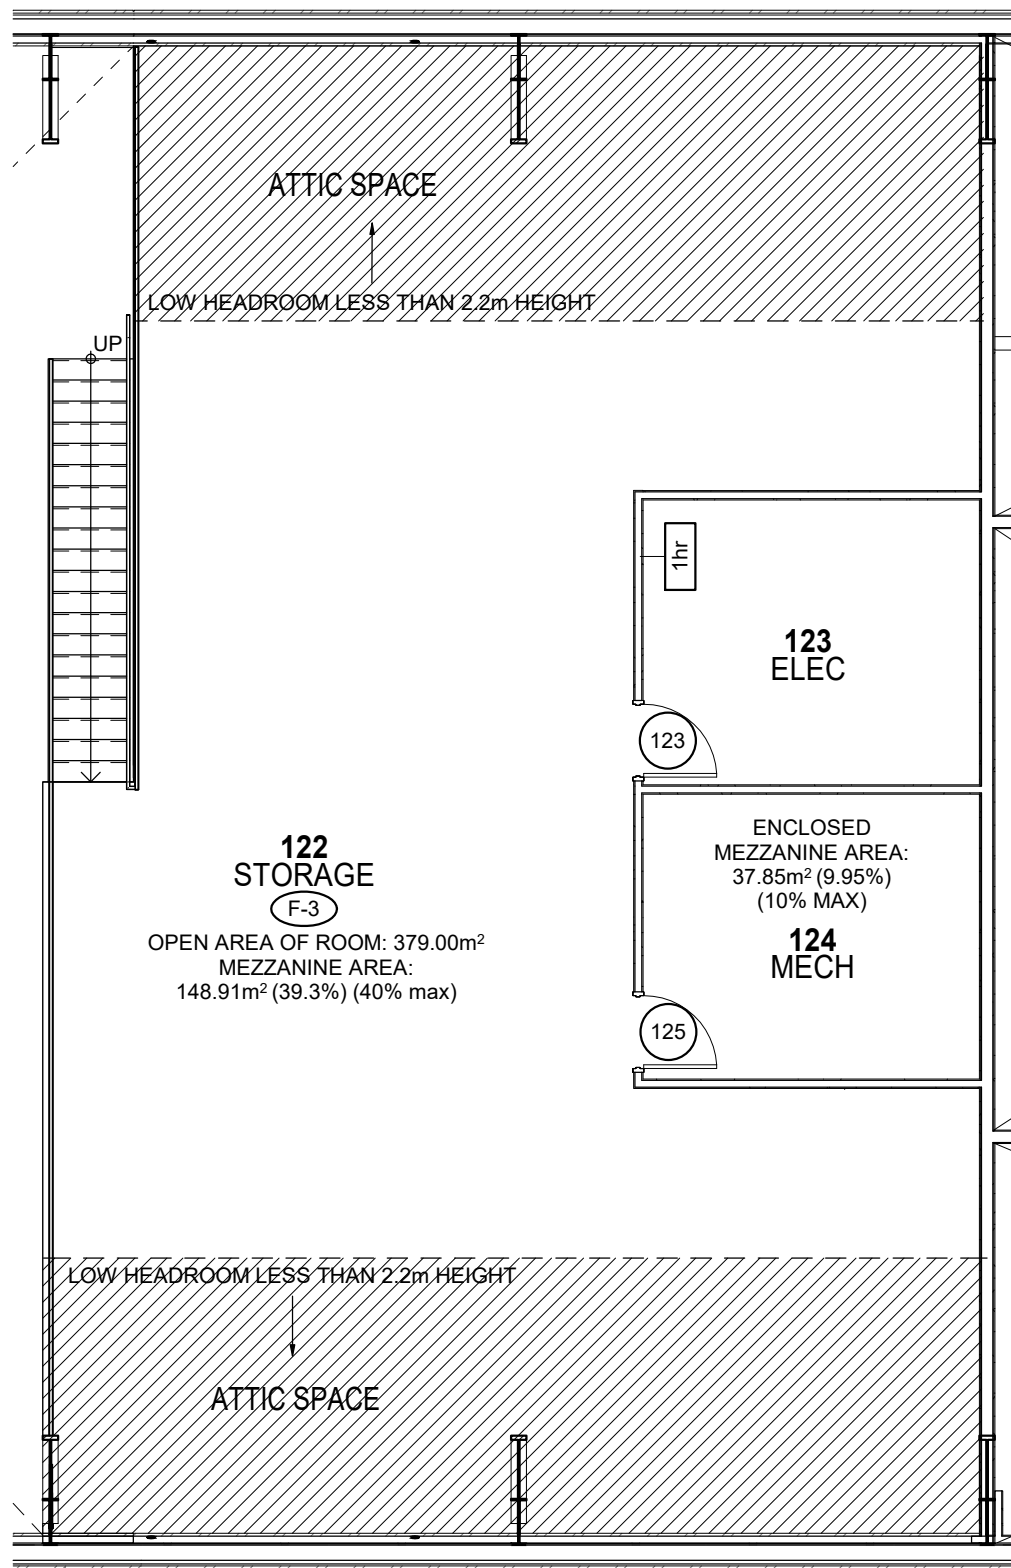

COUNTY OF BRANT - FIRE STATION #9 NORTH PARIS	
OPTION 1:	
GROUND FLOOR	9,818sf
MEZZANINE	1,575sf
MEZZANINE ATTIC	932sf
TOTAL GFA	12,325sf
CLASS B CONSTRUCTION BUDGET \$7,254,000.00*	
*+/- 10% CLASS B VARIANCE	