


# Option 2 Design North Paris Fire Station Attachment 3




PERSPECTIVE FROM SCOTT AVE LOOKING NORTHWEST  
SCALE: N.T.S.



PERSPECTIVE FROM REAR LOOKING SOUTHEAST  
SCALE: N.T.S.

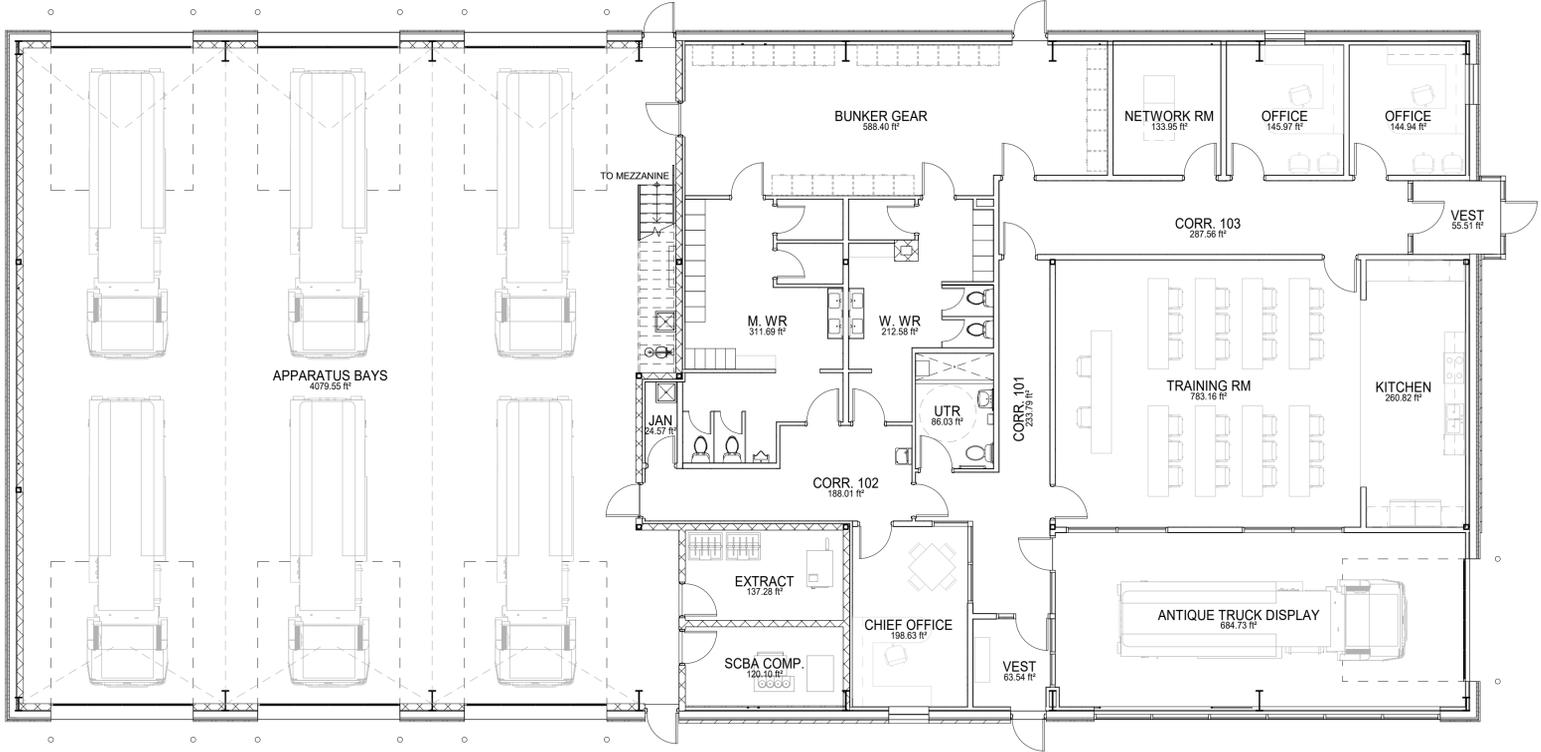

GROUND FLOOR PLAN  
SCALE: 1 : 100

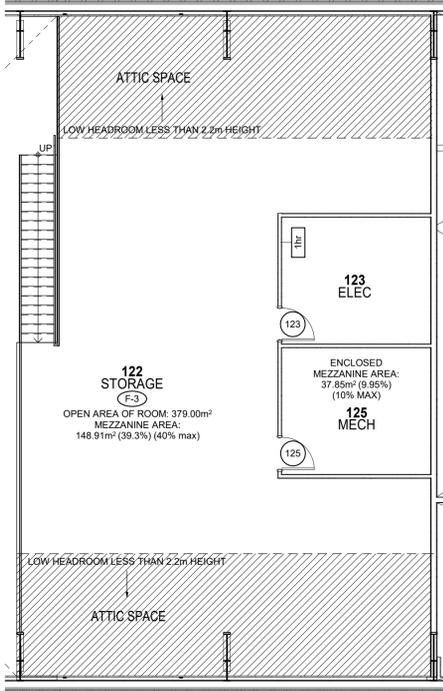

COUNTY OF BRANT - FIRE STATION #9 NORTH PARIS	
OPTION 2:	
GROUND FLOOR	9,818sf
MEZZANINE	1,575sf
MEZZANINE ATTIC	932sf
TOTAL GFA	12,325sf
SAVINGS: REMOVE CLERESTORY FRAMING & WINDOW REMOVE FIREWALL MECH SYSTEM REDUCTIONS	
<b>CONSTRUCTION BUDGET \$7,030,400.00*</b>	
*+/- 10% VARIANCE	