


Option 3 Design North Paris Fire Station
Attachment 4




PERSPECTIVE FROM SCOTT AVE LOOKING NORTHWEST
SCALE: N.T.S.



PERSPECTIVE FROM REAR LOOKING SOUTHEAST
SCALE: N.T.S.

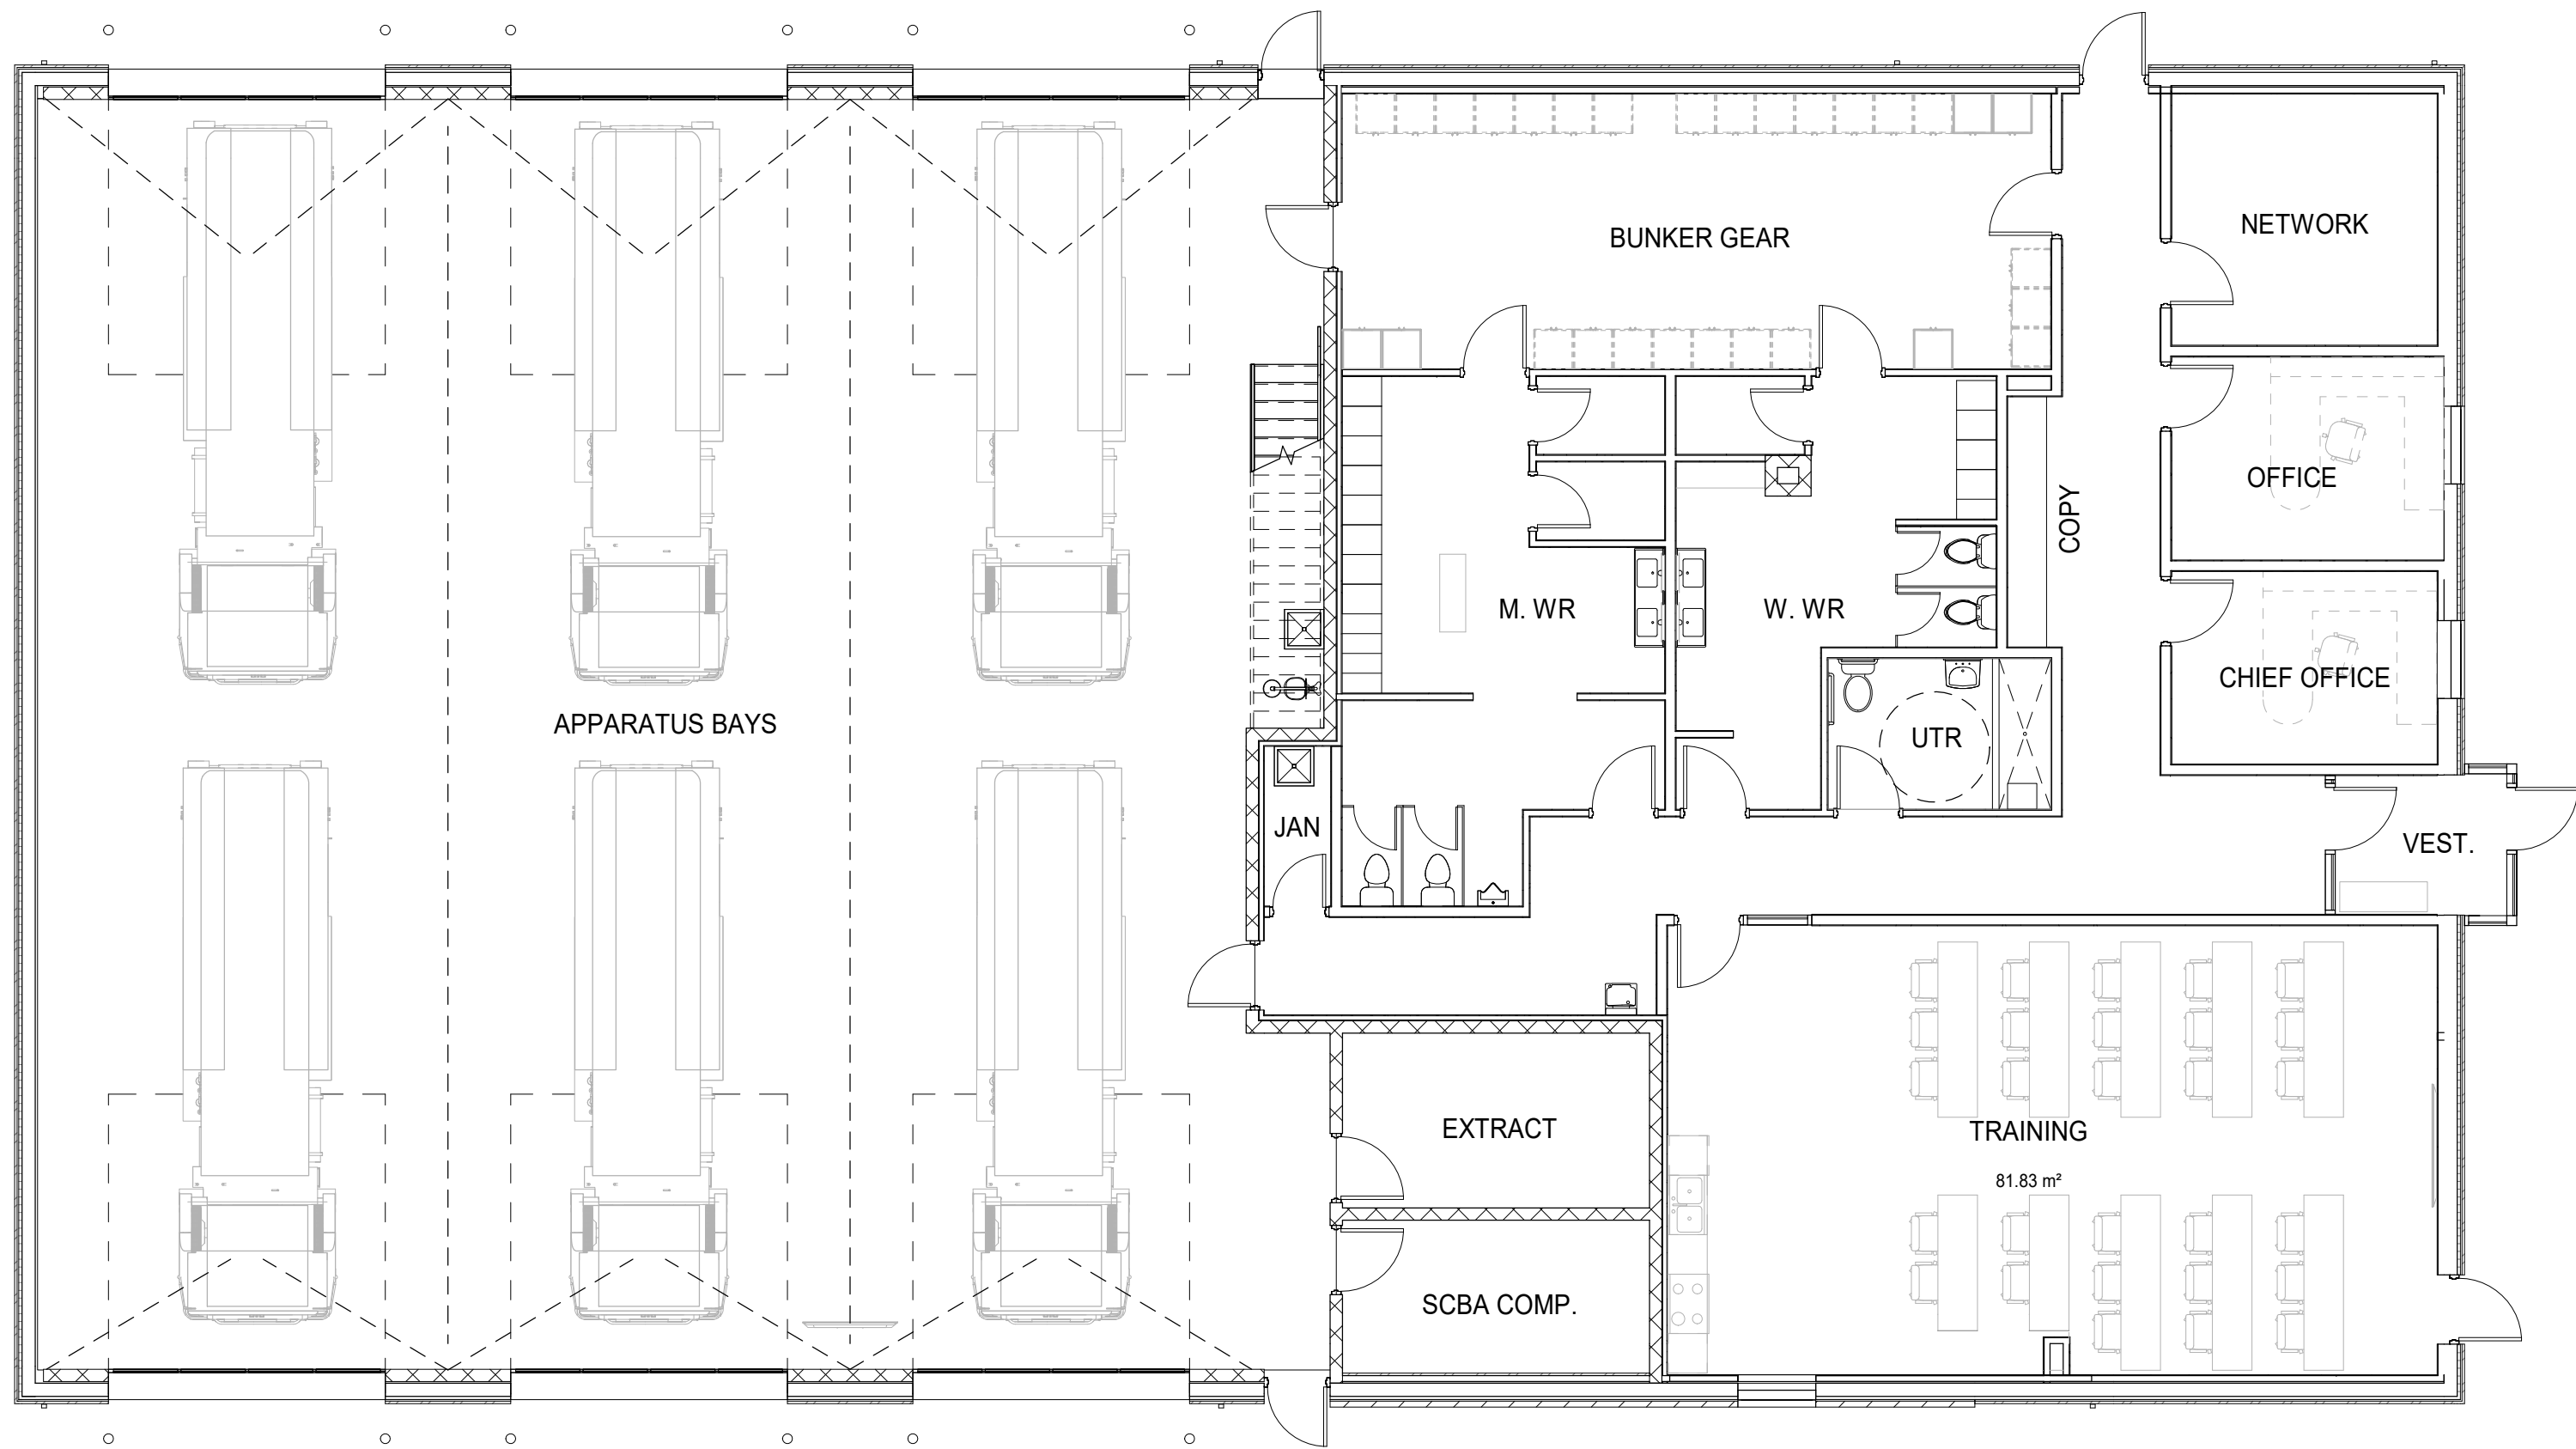

GROUND FLOOR PLAN
SCALE: 1:100

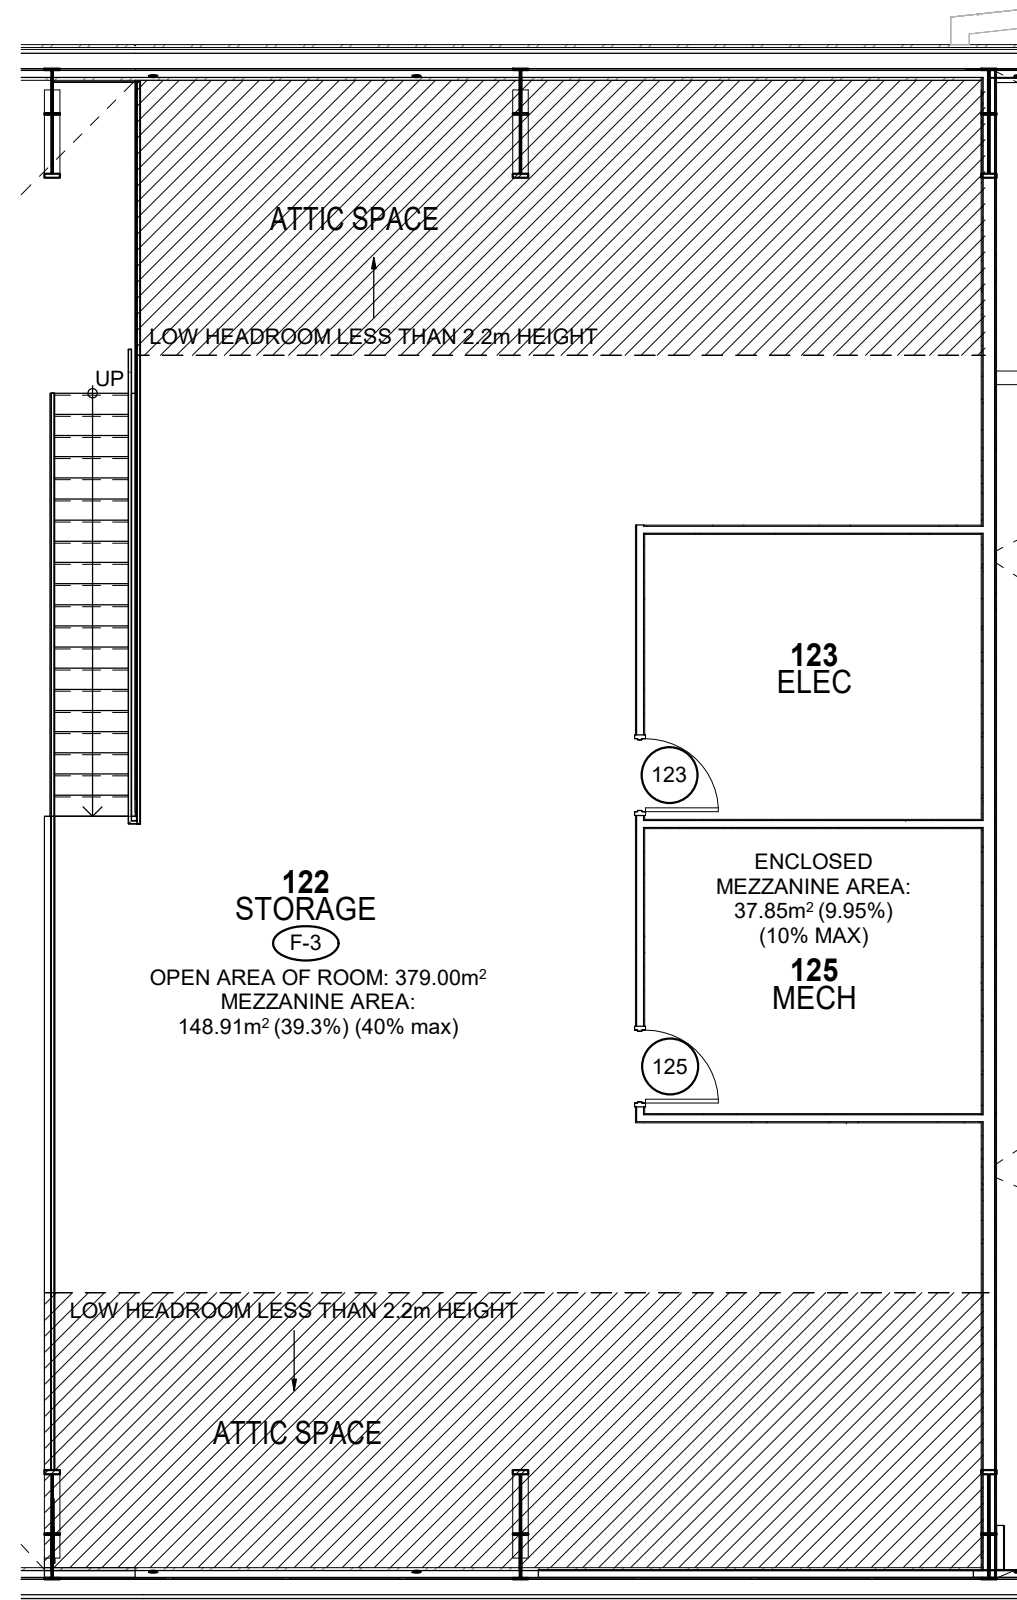

COUNTY OF BRANT - FIRE STATION #9 NORTH PARIS	
OPTION 3:	
GROUND FLOOR	8,409sf
MEZZANINE	1,575sf
MEZZANINE ATTIC	932sf
TOTAL GFA	10,916sf
SAVINGS:	
REDUCED SQUARE FOOTAGE	
REMOVE FRONT VESTIBULE AND CANOPY	
REMOVE CLERESTORY FRAMING & WINDOW	
REMOVE FIREWALL	
REMOVE CURTAIN WALL WINDOWS	
MECH SYSTEM REDUCTIONS	
CONSTRUCTION BUDGET \$6,514,000.00*	
*+/- 10% VARIANCE	