




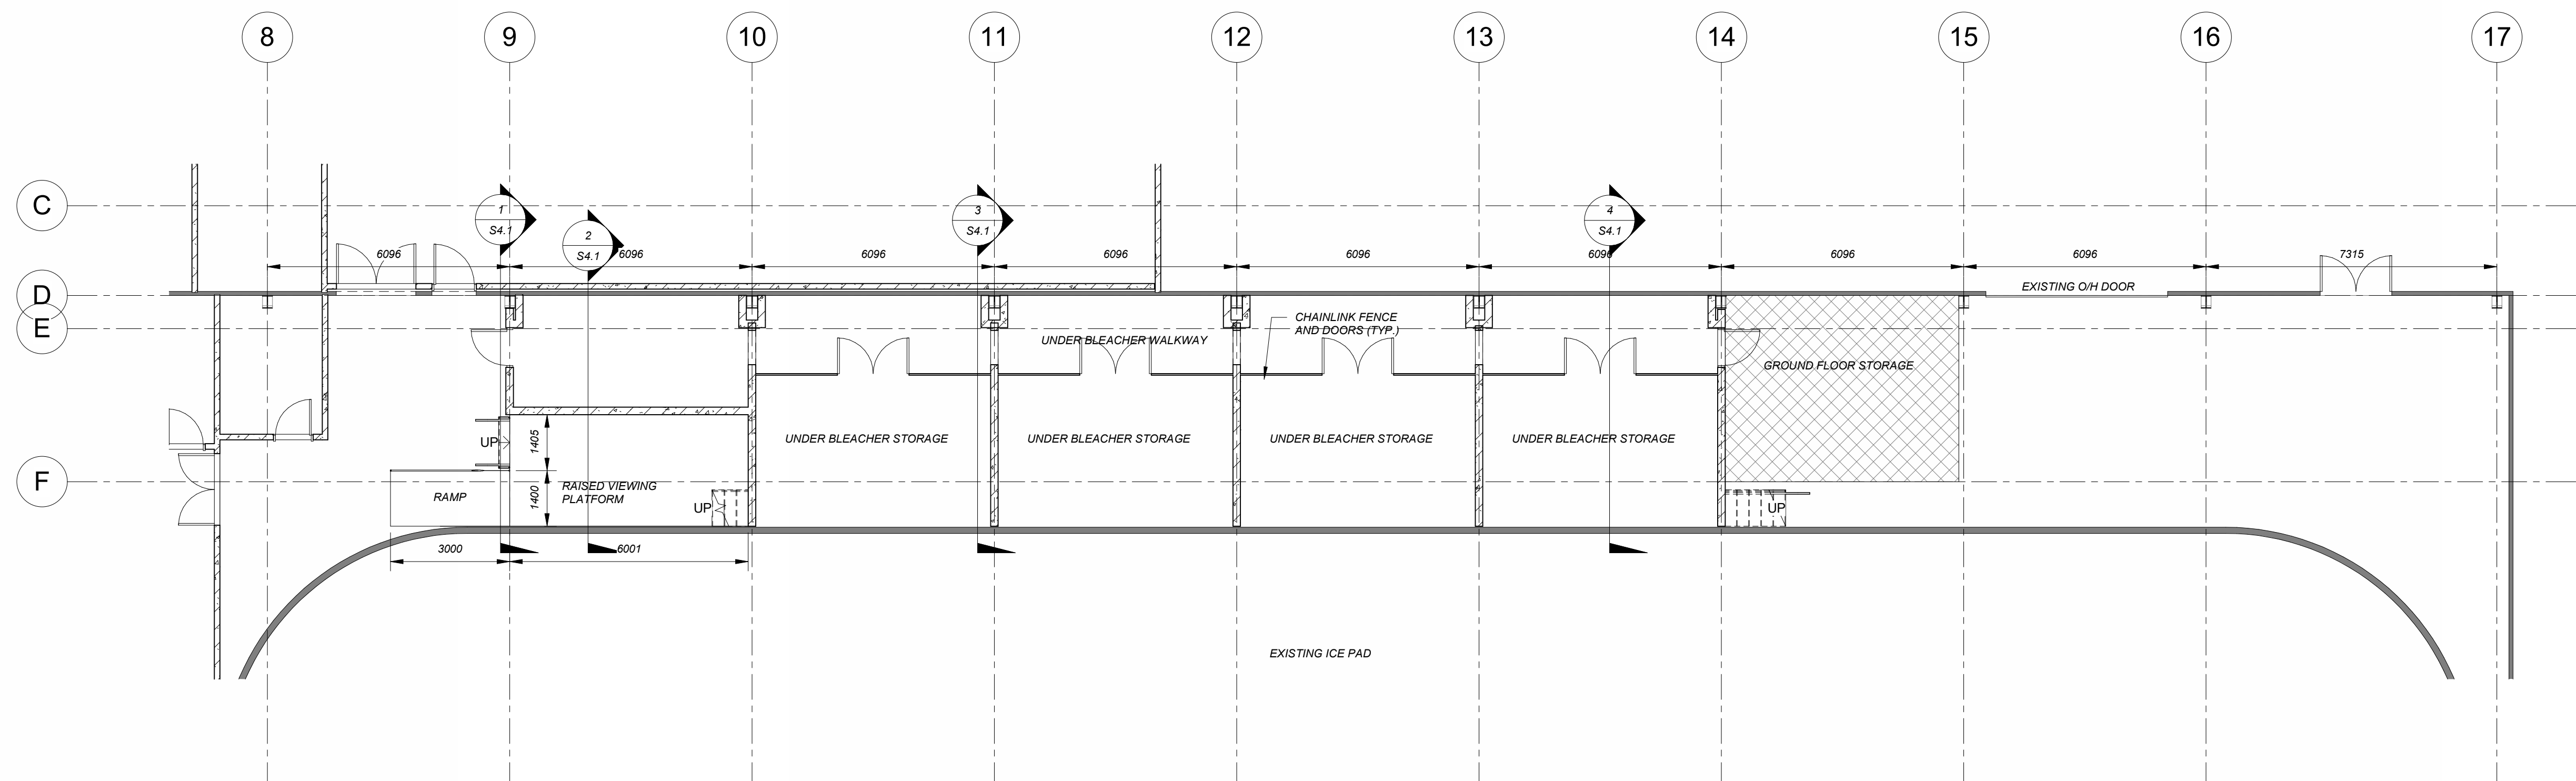

**GROUND FLOOR**  
SCALE 1:100

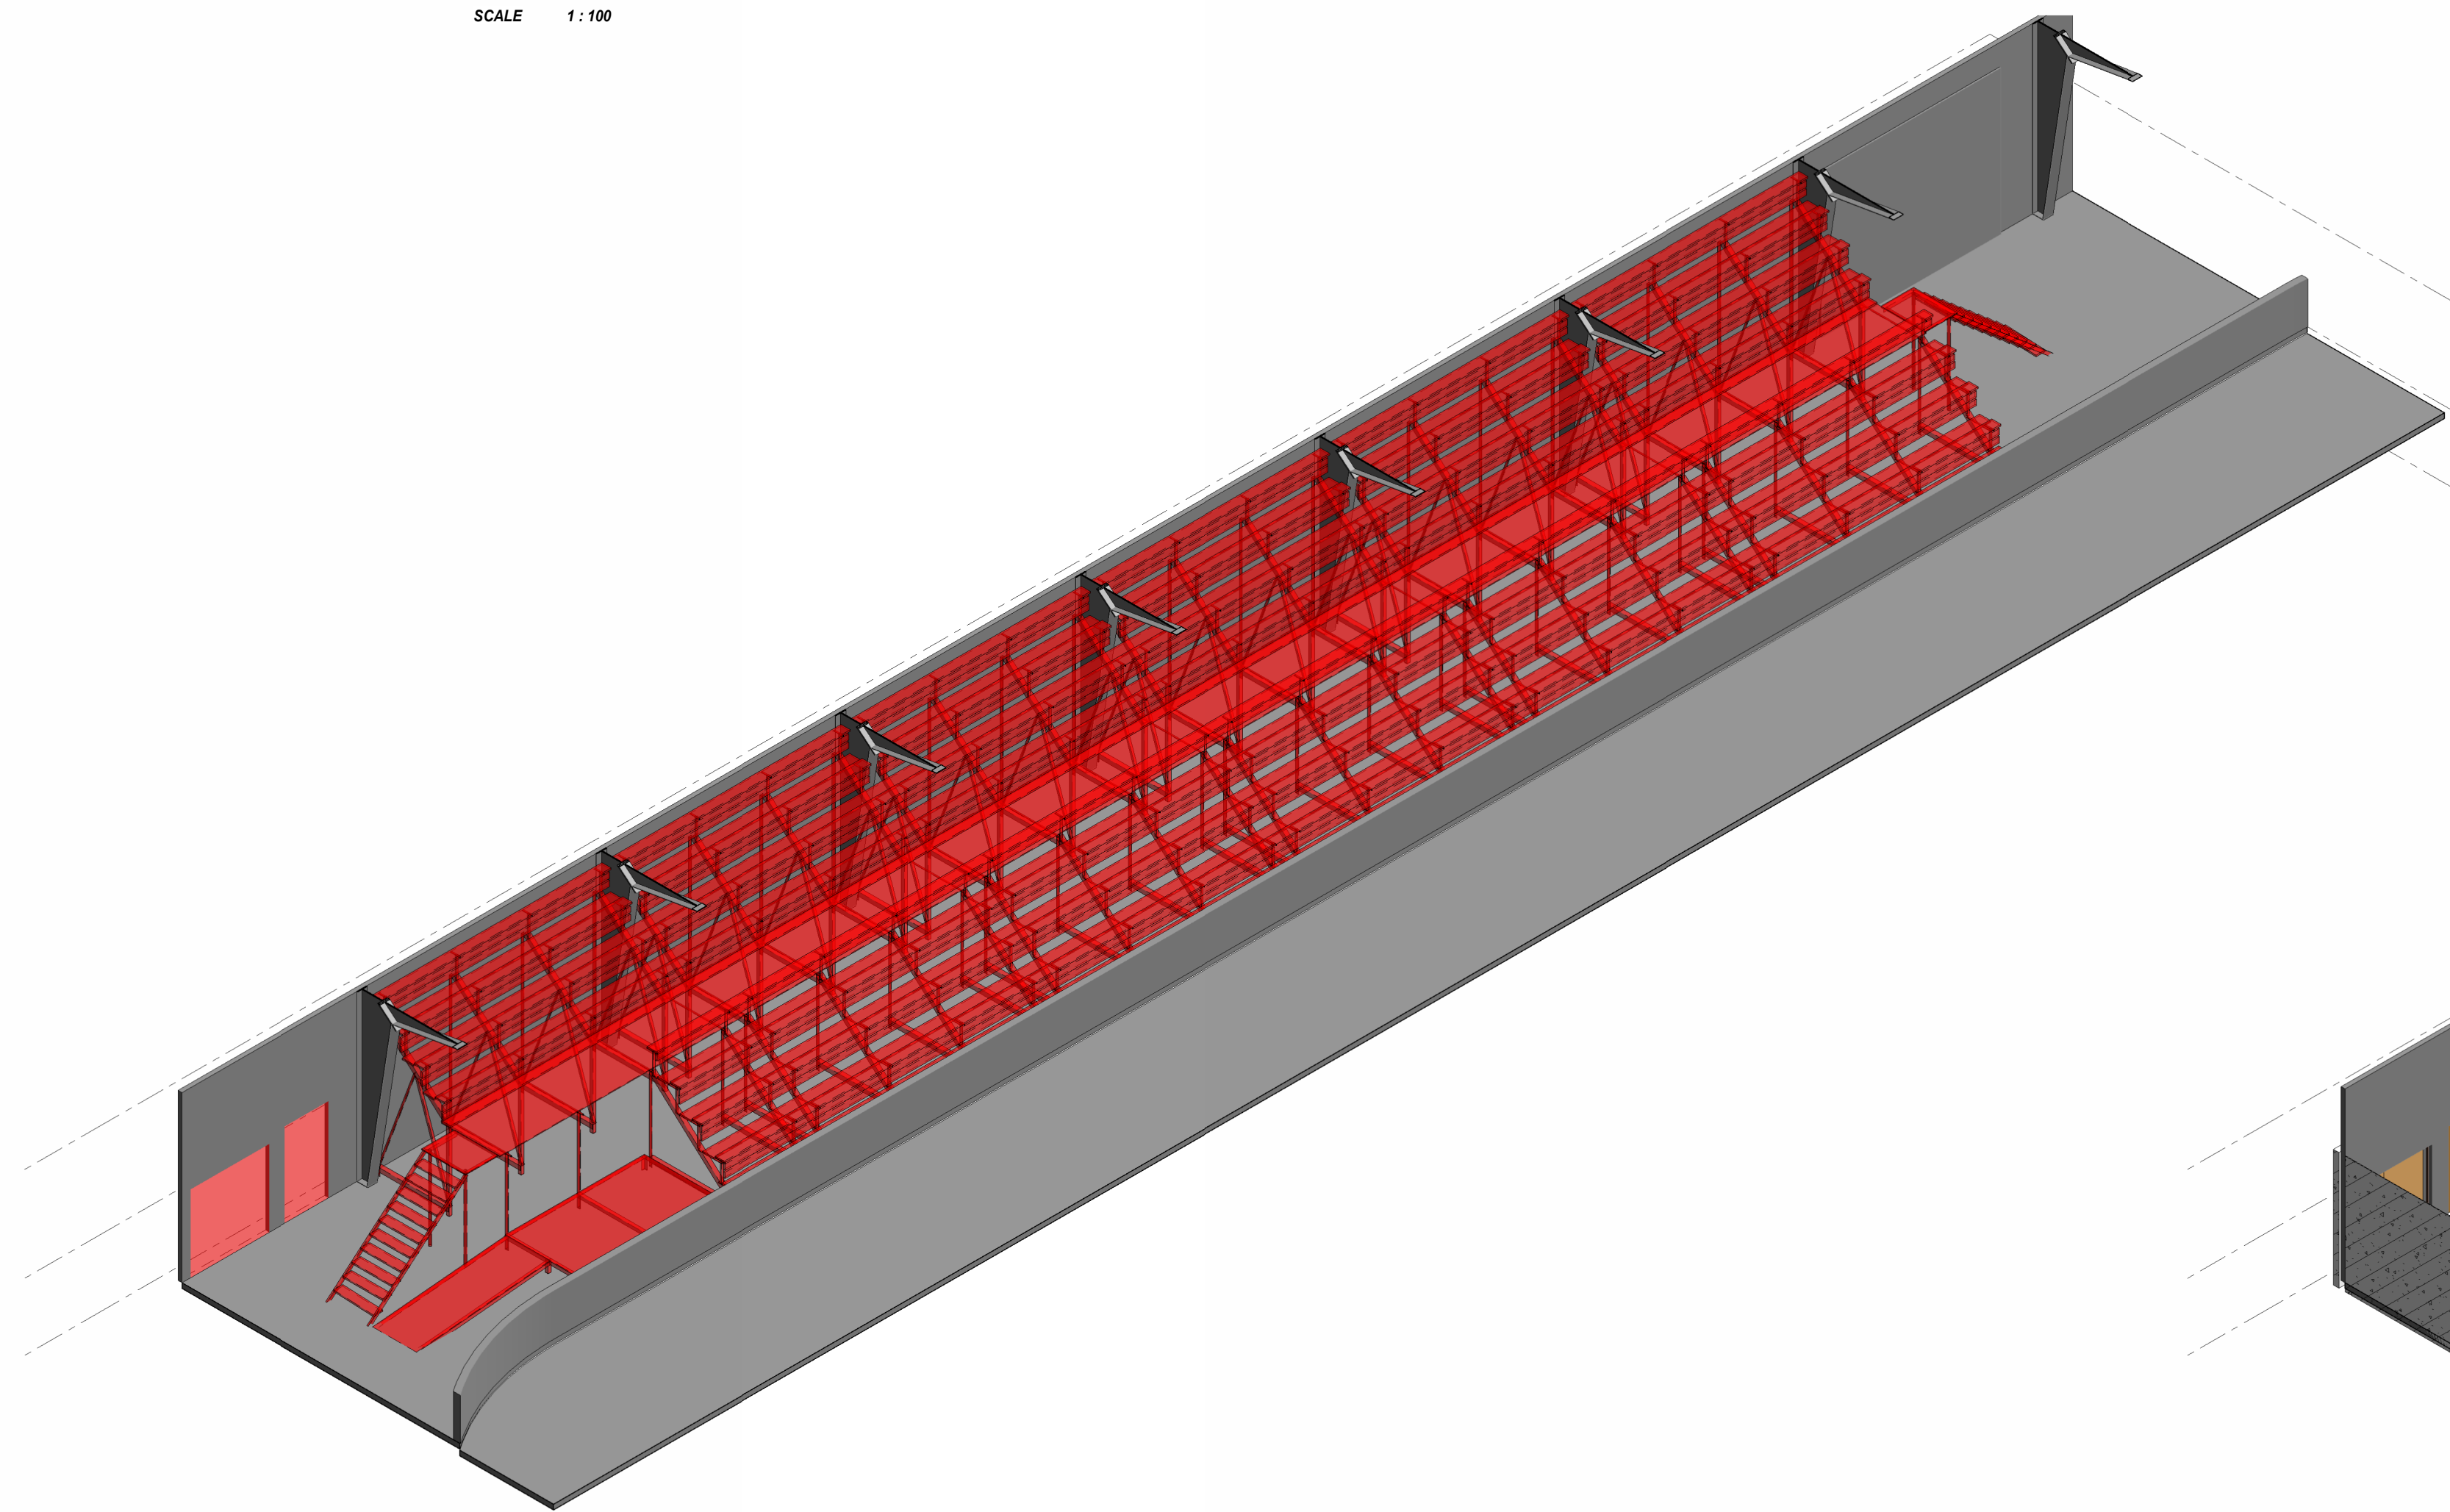

**EXISTING BLEACHER**  
SCALE

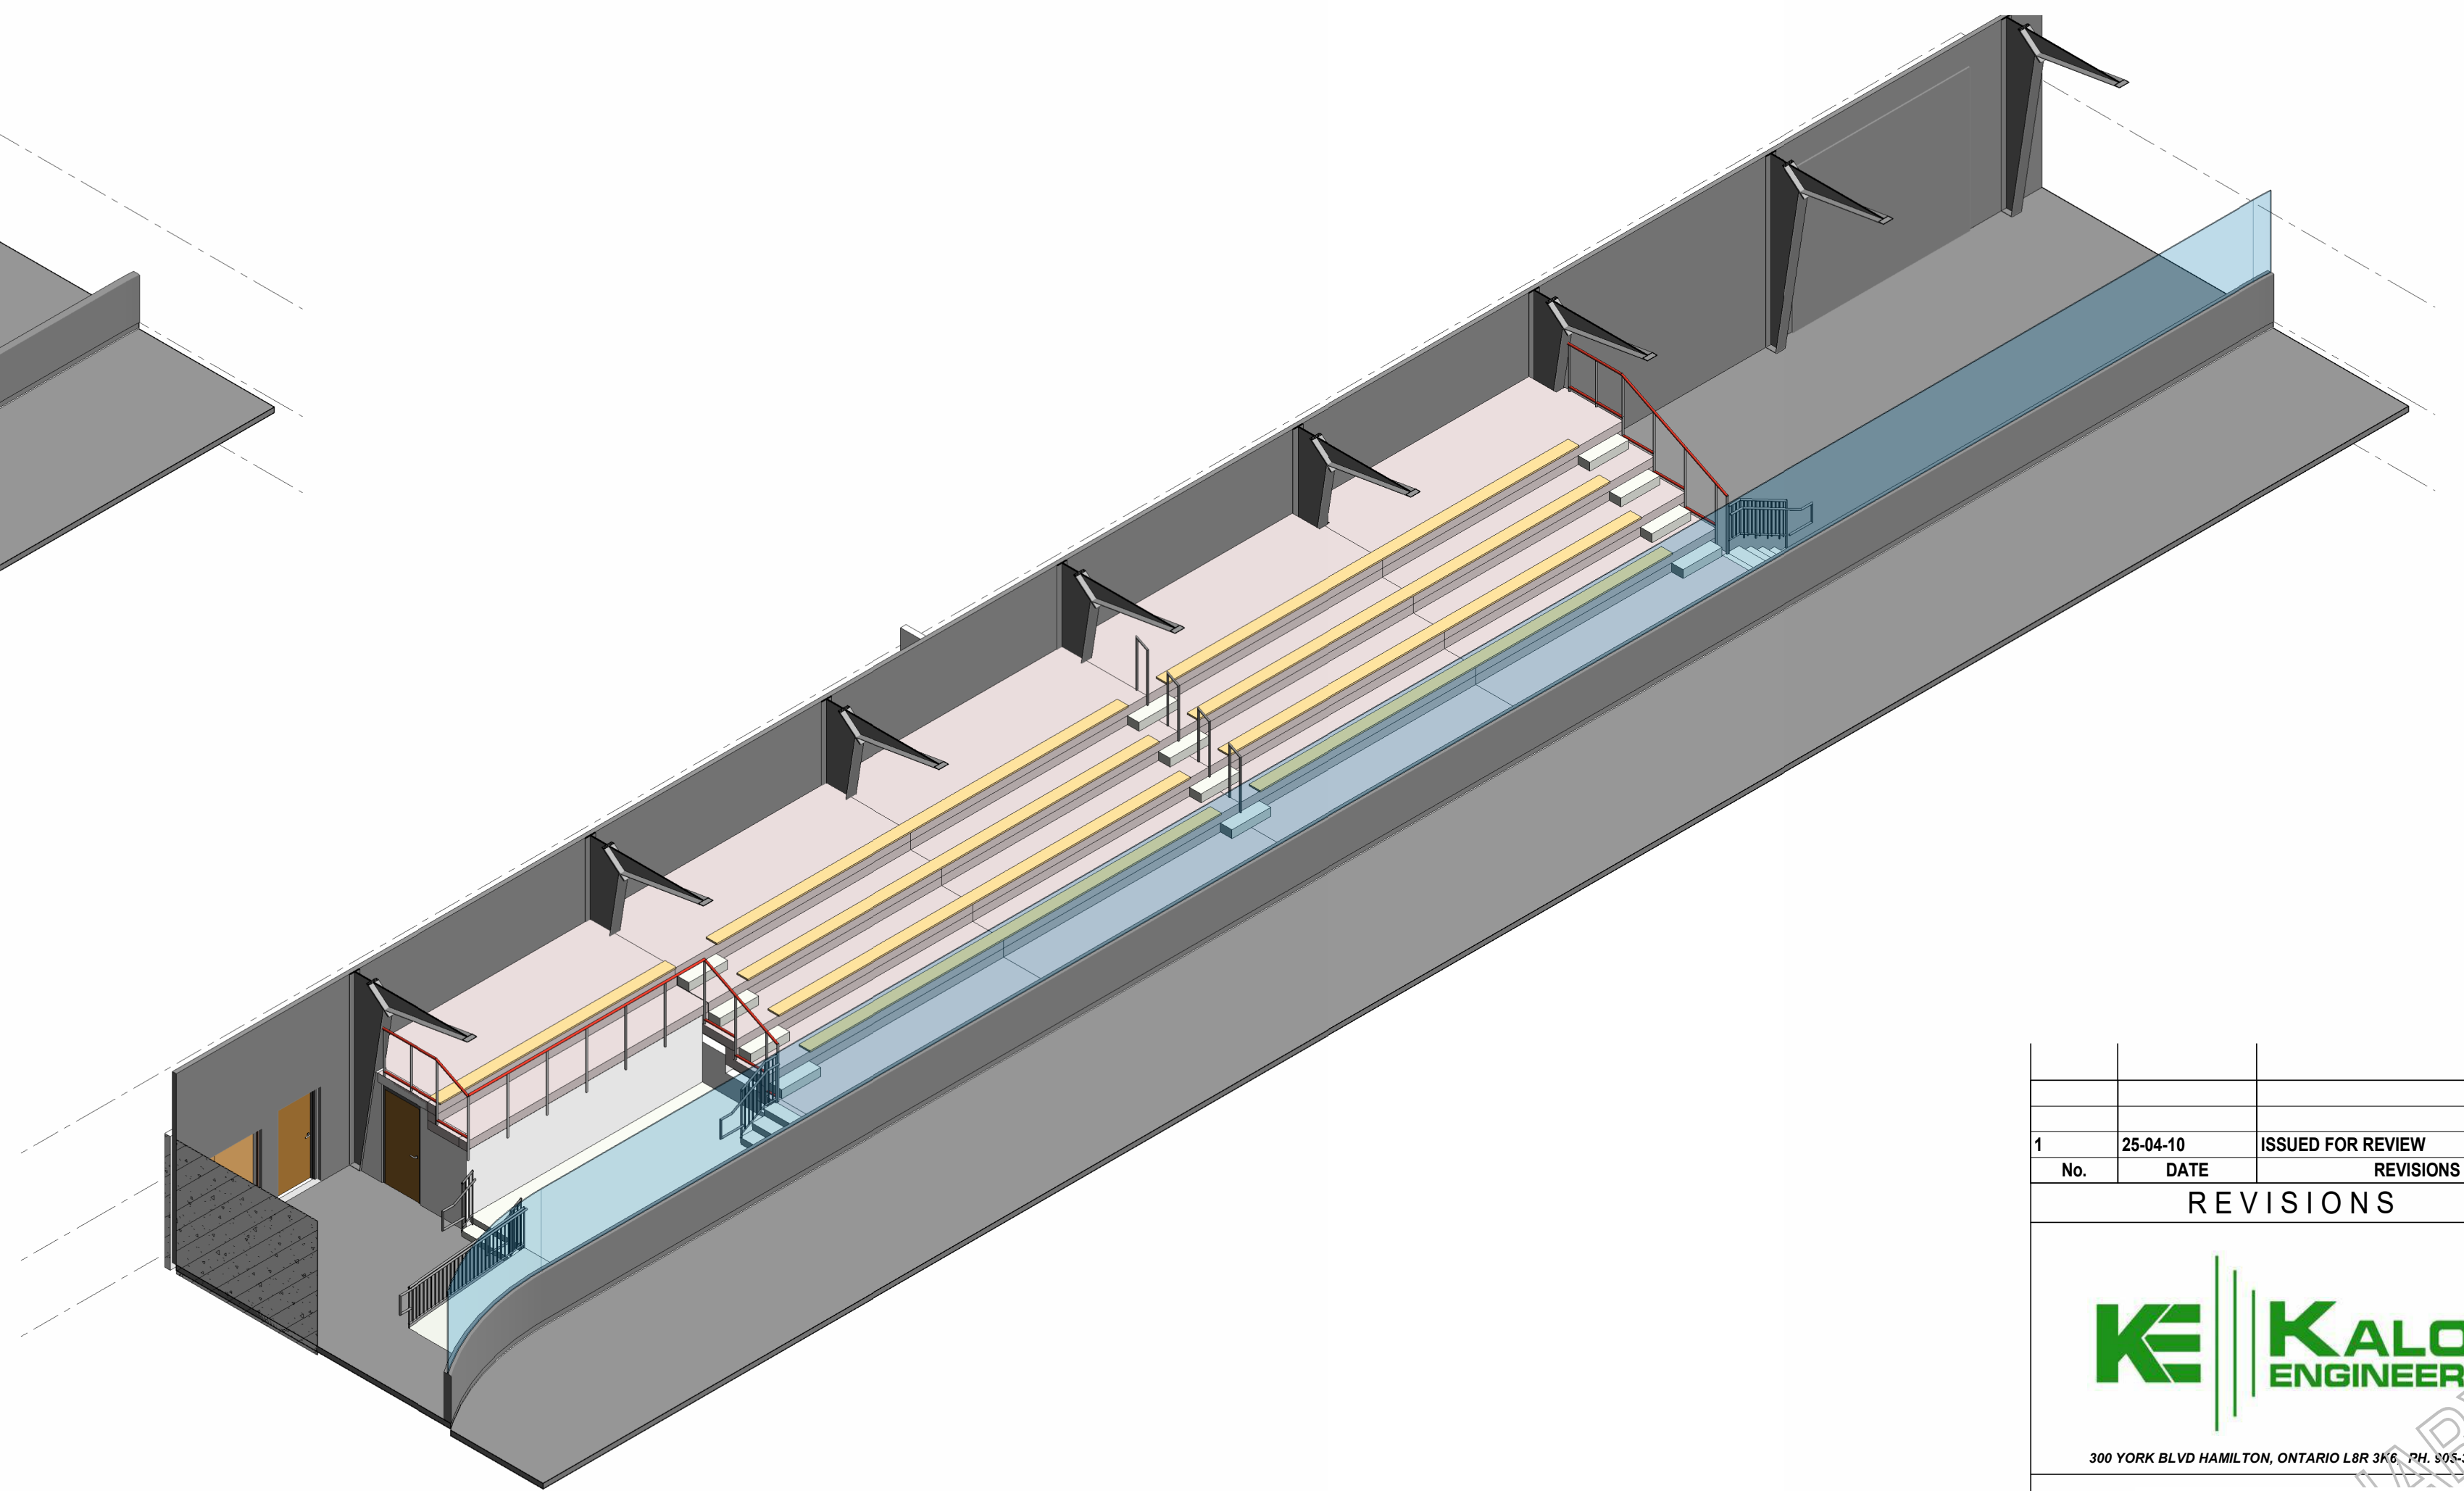

**PROPOSED BLEACHER**  
SCALE

|                                                                                       |                         |                            |
|---------------------------------------------------------------------------------------|-------------------------|----------------------------|
| 1                                                                                     | 25-04-10                | ISSUED FOR REVIEW          |
| No.                                                                                   | DATE                    | REVISIONS                  |
| REVISIONS                                                                             |                         |                            |
|  |                         |                            |
| 300 YORK BLVD HAMILTON, ONTARIO L8R 3K6, PH: 905-332-9119                             |                         |                            |
| <b>SOUTH DUMFRIES<br/>ARENA BLEACHER<br/>REPLACEMENT</b>                              |                         |                            |
| ST. GEORGE                                                                            | 7 GAUKEL DR.            | ONTARIO                    |
| GROUND FLOOR FRAMING PLAN                                                             |                         |                            |
| DATE:<br>FEB. 2025                                                                    | DRAWN BY:<br>T.W.       | DRAWING No:<br><b>S2.1</b> |
| PROJECT No:<br>24214                                                                  | CHECKED BY:<br>H.A.P.H. |                            |