


EXISTING SHED BUILDING LOCATED AT
60A DUNDAS STREET WEST, PARIS, ONTARIO

SHEET INDEX	
S0.01	COVER PAGE
S1.01	EXISTING BASEMENT PLAN
S1.02	EXISTING FIRST PLAN
S1.03	EXISTING SECOND PLAN
S1.04	PROPOSED BASEMENT PLAN
S1.05	PROPOSED FIRST PLAN
S2.01	EAST AND WEST VIEWS
S2.02	SOUTH AND NORTH VIEWS
S4.01	SECTION A

ENGINEER SEAL:		
No.	Revision/Issue	Date
PROJECT:		
60A Dundas street West Paris, Ontario		
TITLE:		
Cover Page		

**SauzTeq
Engineering Inc.**
www.SauzTeq.ca
Tel: 805-330-2431
Email: info@sauzteq.ca

SCALE:	DRAWING NO.
DESIGNED BY:	S0.01
APPROVED BY:	

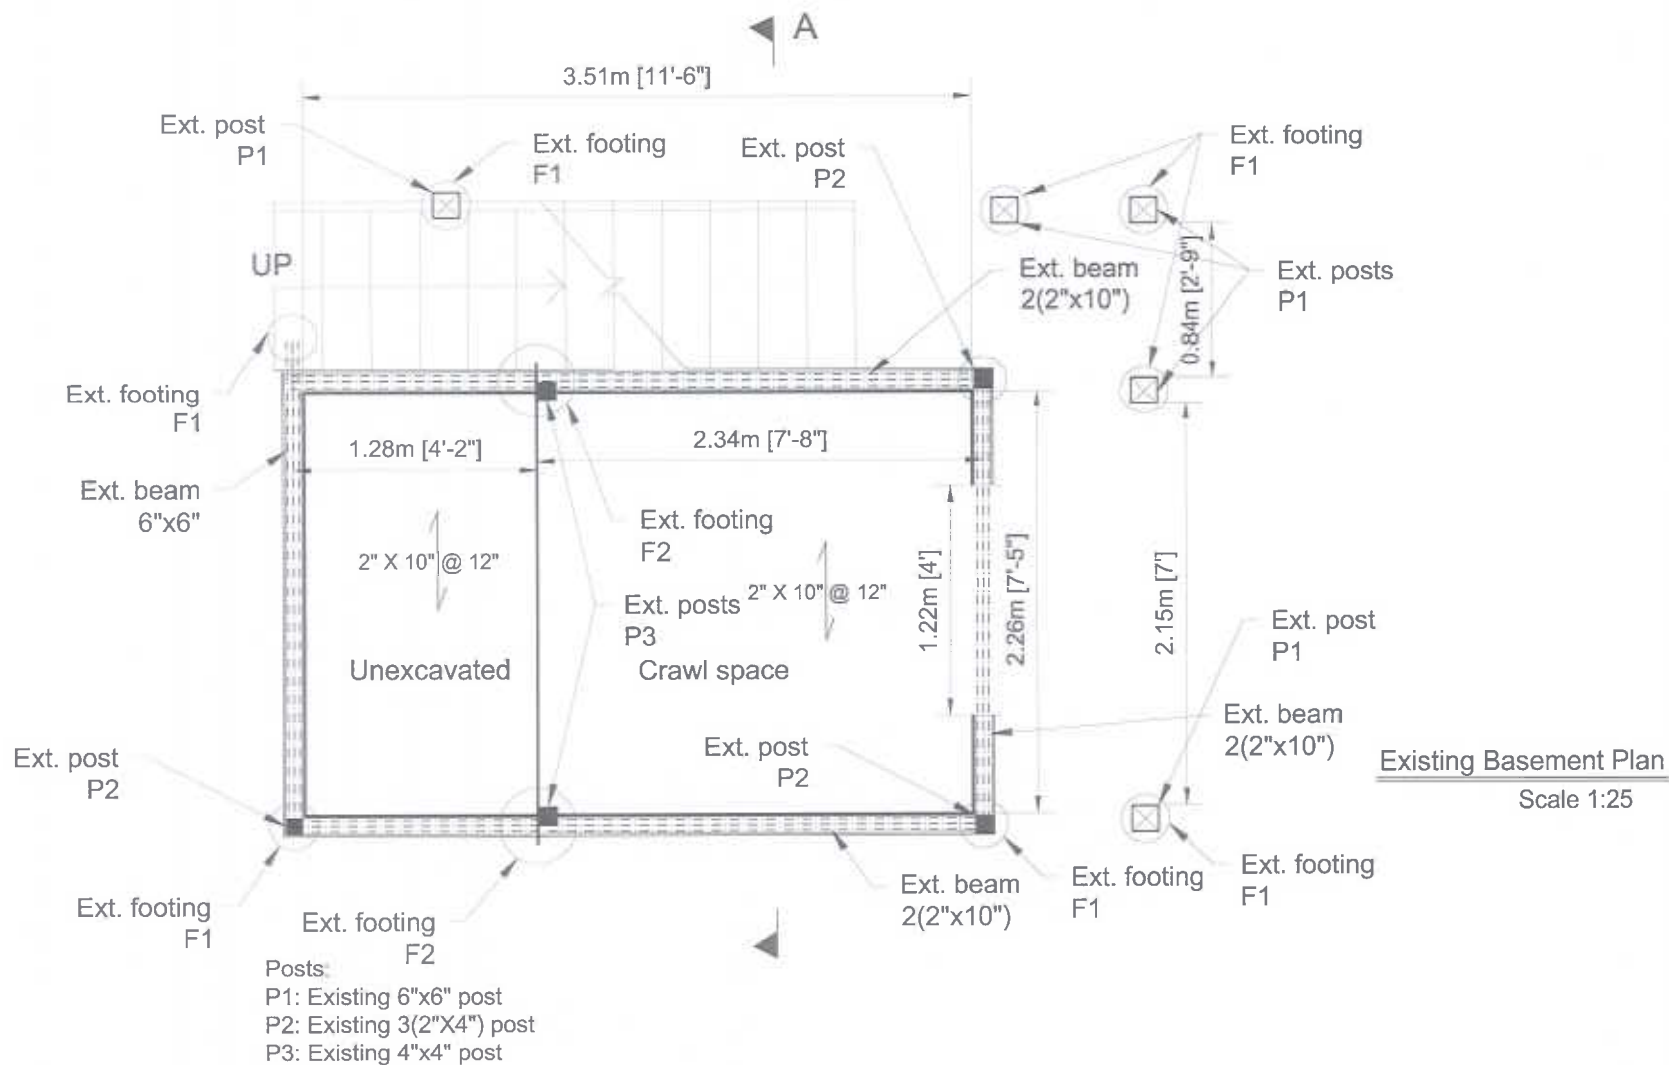


Posts:
P1: Existing 6"x6" post
P2: Existing 3(2"x4") post
P3: Existing 4"x4" post

Footings:
F1: Existing concrete footing 10" Dia. with 4ft(min) embedment
F2: Existing concrete footing 16" Dia. with 4ft(min) embedment
(size and depth of footings to be verified by contractor)

ENGINEER SEAL		
No.	Revision/Issue	Date
PROJECT: 60A Dundas street West Paris, Ontario		
TITLE: Existing Basement Plan		
SCALE:	DRAWING NO.:	S1.01
DESIGNED BY:		
APPROVED BY:		

SauzTeq Engineering Inc.
www.SauzTeq.ca
Tel: 905-330-2431
Email: info@sauzteq.ca

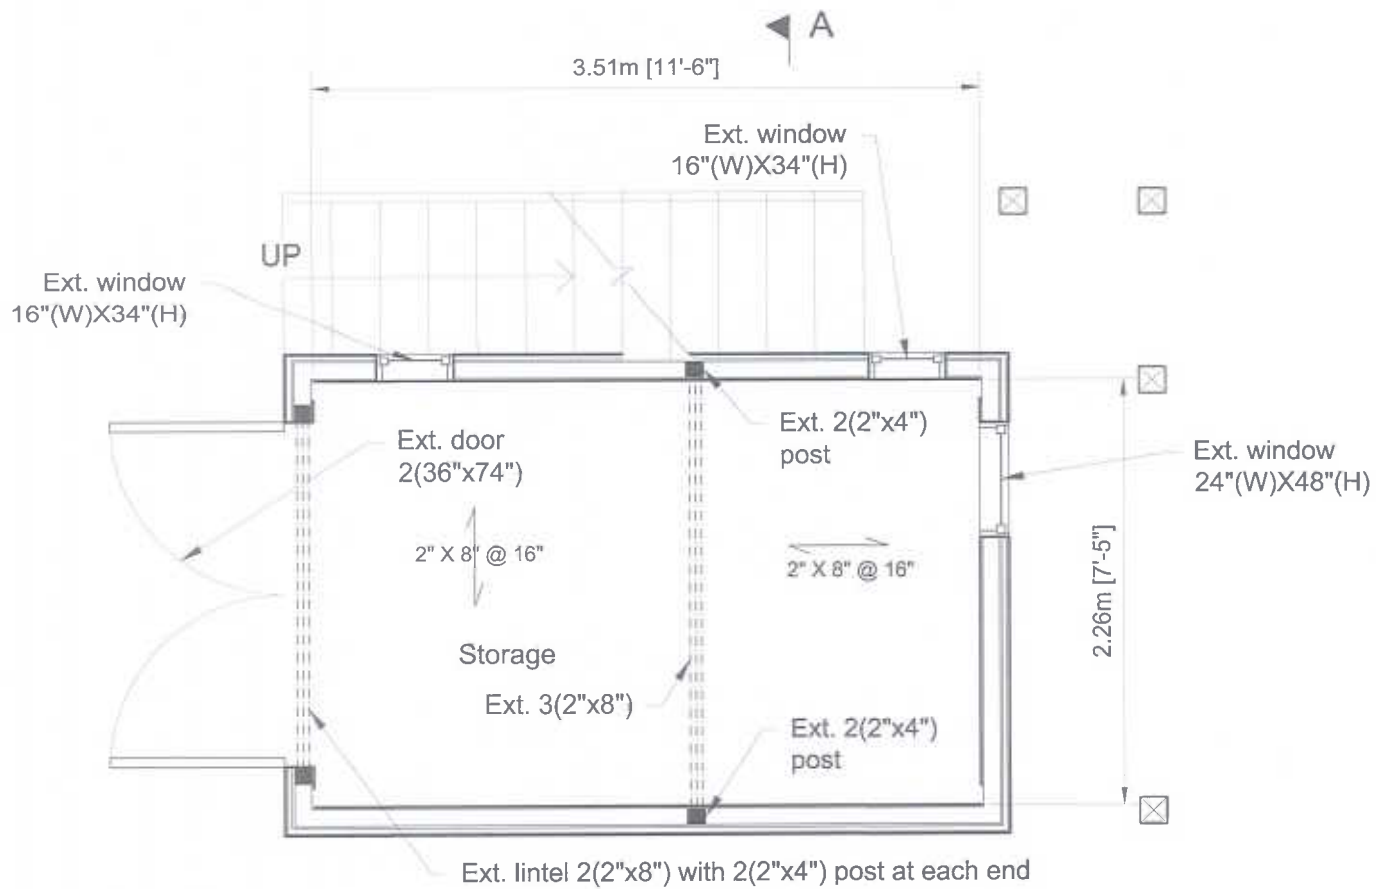


Existing First Floor Plan
Scale 1:25

ENGINEER SEAL		
No.	Revision/Issue	Date
PROJECT: 60A Dundas street West Paris, Ontario		
TITLE: Existing First Floor Plan		

**SauzTeq
Engineering Inc.**
www.SauzTeq.ca
Tel: 905-330-2431
Email: info@sauzteq.ca

SCALE:	DRAWING NO.
DESIGNED BY:	S1.02
APPROVED BY:	

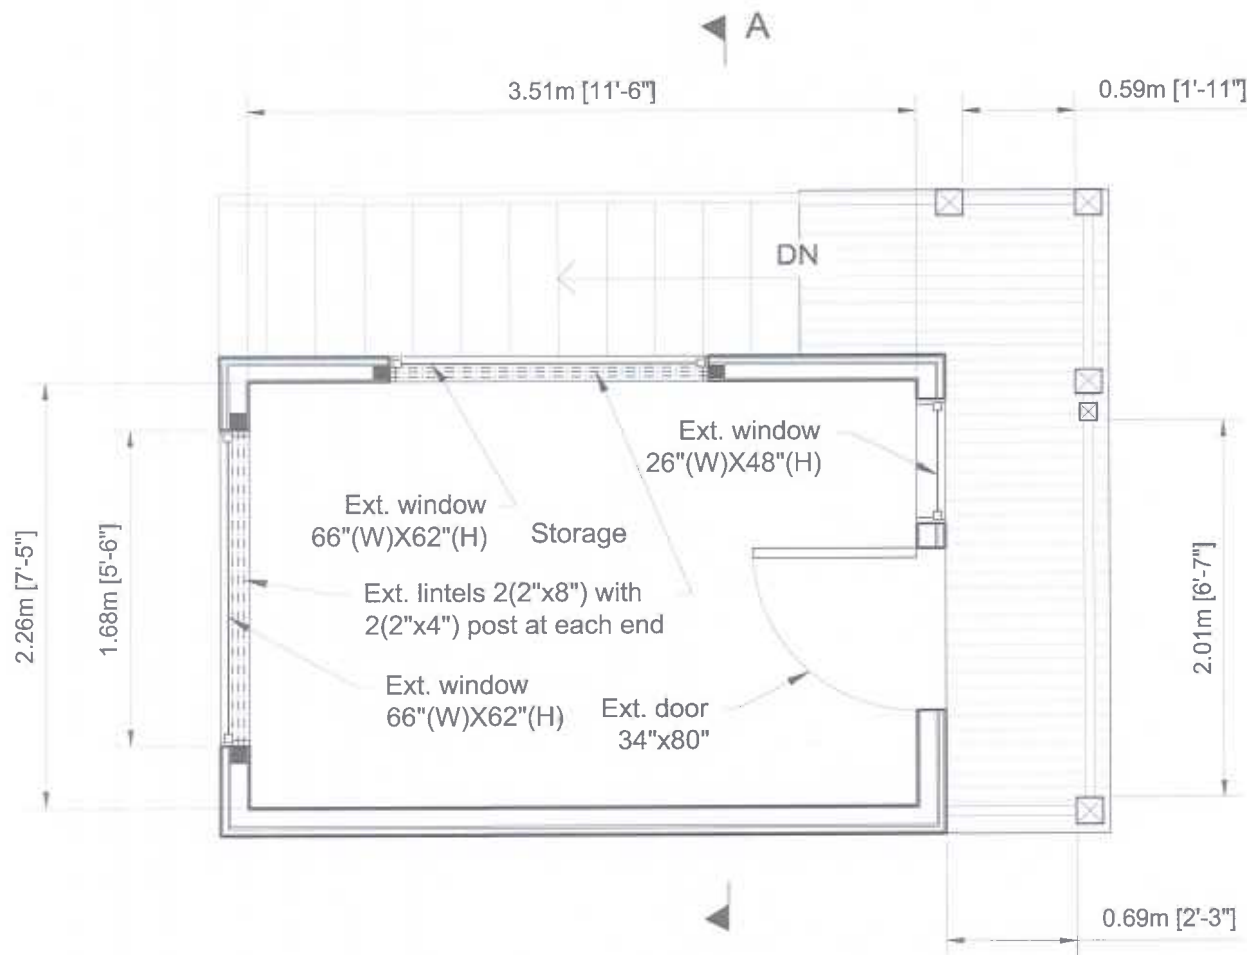


Existing Second Floor Plan
Scale 1:25

ENGINEER SEAL:		
No.	Revision/Issue	Date
PROJECT:		
60A Dundas street West Paris, Ontario		
TITLE:		
Existing Second Floor Plan		

SauzTeq
Engineering Inc.
www.SauzTeq.ca
Tel: 905-330-2431
Email: info@sauzteq.ca

SCALE:	DRAWING NO.
DESIGNED BY:	S1.03
APPROVED BY:	

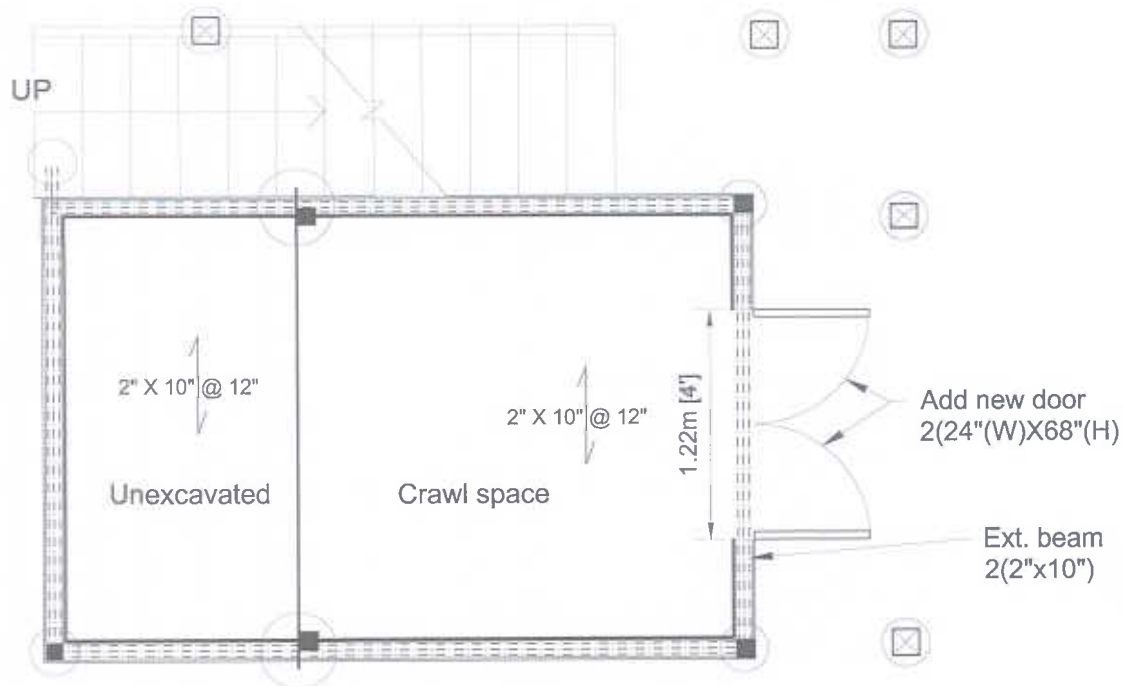


Proposed Basement Plan

Scale 1:25

ENGINEER SEAL:		
No.	Revision/Issue	Date
PROJECT:		
60A Dundas street West Paris, Ontario		
TITLE:		
Proposed Basement Plan		


SauzTeq
Engineering Inc.
www.SauzTeq.ca
Tel: 905-330-2431
Email: info@sauzteq.ca

SCALE:	DRAWING NO.
DESIGNED BY:	S1.04
APPROVED BY:	

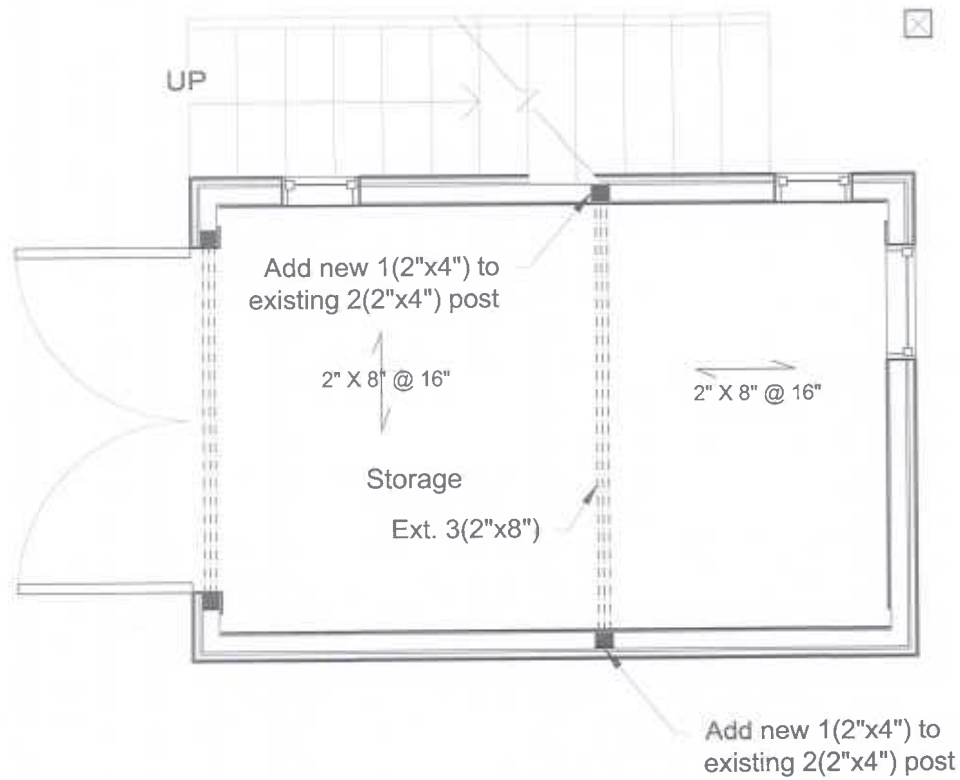

Proposed First Floor Plan
Scale 1:25

ENGINEER SEAL:		
No.	Revision/Issue	Date
PROJECT:		
60A Dundas street West Paris, Ontario		
TITLE:		
Proposed First Floor Plan		
SCALE:	DRAWING NO.	
DESIGNED BY:	S1.05	
APPROVED BY:		

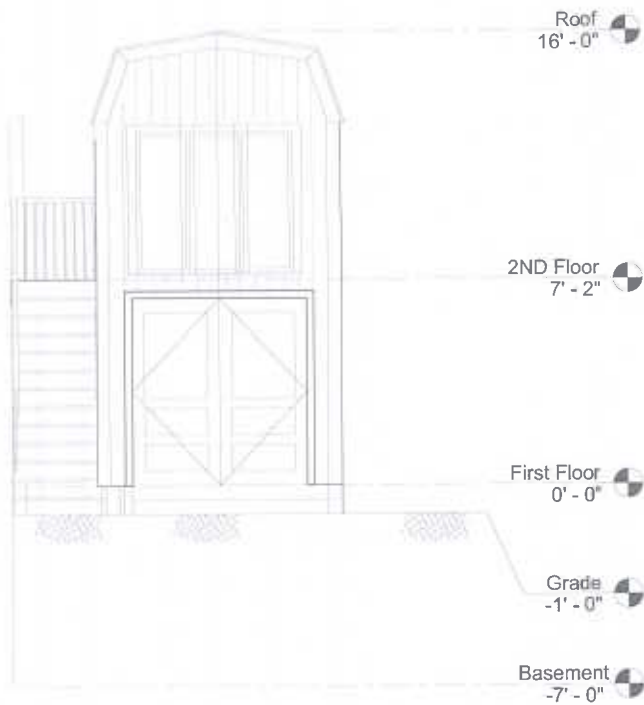

West View
Scale 1:50



East View
Scale 1:50


ENGINEER SEAL:		
No.	Revision/Issue	Date
PROJECT: 60A Dundas street West Paris, Ontario		
TITLE: West and East Views		

**SauzTeq
Engineering Inc.**
www.Sauzteq.ca
Tel: 905-330-2431
Email: info@sauzteq.ca

SCALE:	DRAWING NO.
DESIGNED BY:	S2.01
APPROVED BY:	



South View
Scale 1:50

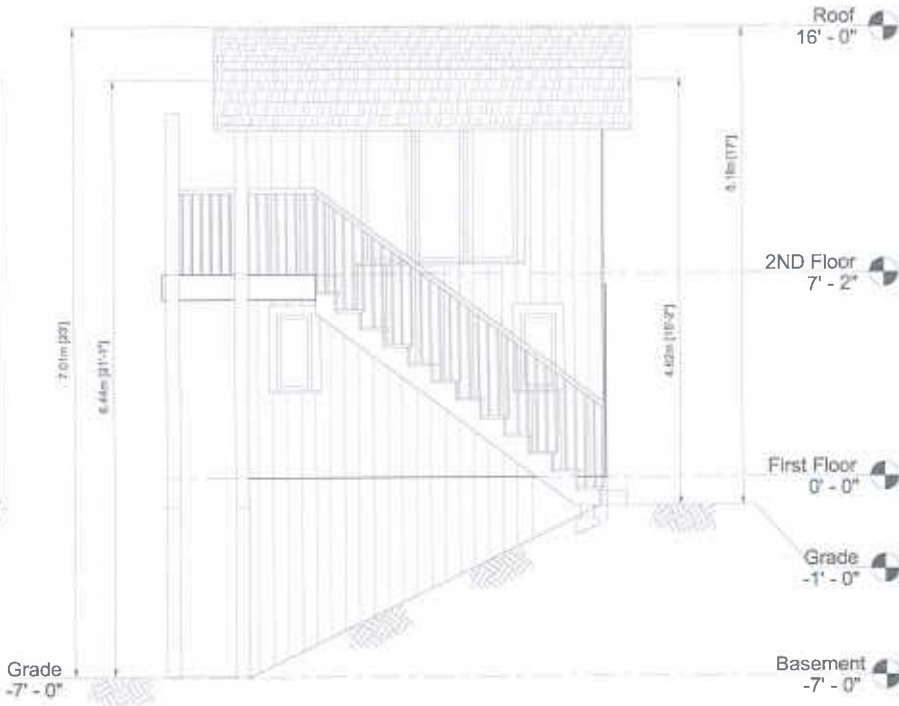


North View
Scale 1:50

ENGINEER SEAL		
No.	Revision/Issue	Date
PROJECT:		
60A Dundas street West Paris, Ontario		
TITLE:		
South and North Views		

SauzTeq Engineering Inc.
www.SauzTeq.ca
Tel: 905-330-2431
Email: info@sauzteq.ca

SCALE:	DRAWING NO.:
DESIGNED BY:	S2.02
APPROVED BY:	

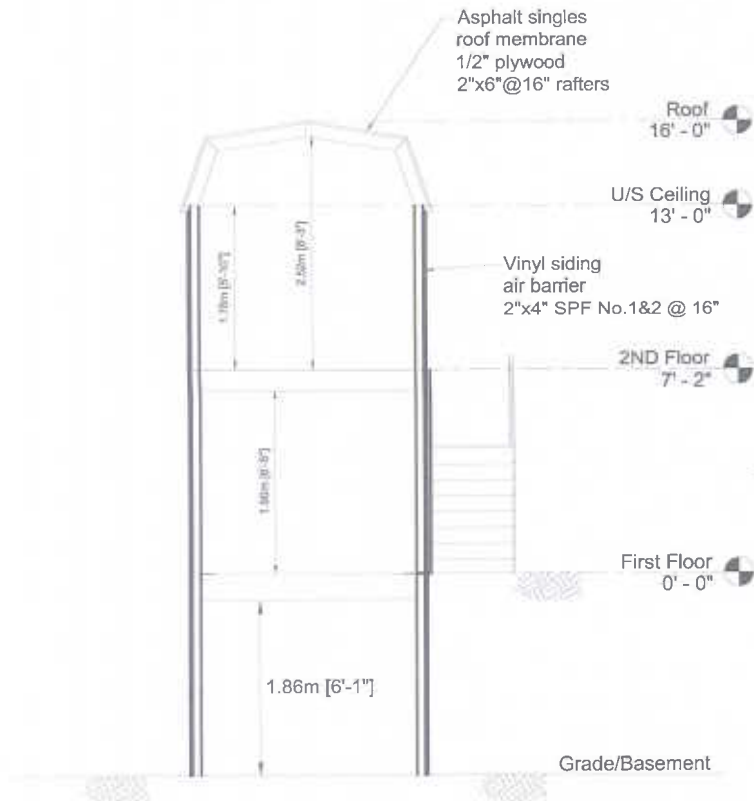

Section A
Scale 1:50

GENERAL NOTES:

- 1-ALL INFORMATION IS SHOWN AS EXISTING SHALL BE CHECKED AND VERIFIED BY THE CONTRACTOR PRIOR TO COMMENCEMENT OF ANY WORK. IF ANY DISCREPANCIES FOUND IN DRAWINGS, INFORM THE ENGINEER BEFORE PROCEEDING THE WORK.
- 2-CONTRACTOR TO CAREFULLY EXAMINE ALL EXISTING SITE CONDITIONS AND BUILDING COMPONENTS, SO THAT A CLEAR AND COMPREHENSIVE UNDERSTANDING OF THE SCOPE OF WORK IS ACHIEVED.
- 3-WHERE EXISTING CONSTRUCTION TO REMAIN IS DAMAGED BY CONTRACTOR'S DEMOLITION WORK, THE CONSTRUCTION MUST BE REPAIRED TO MATCH EXISTING.
- 4-THE EXISTING UTILITIES SHOULD BE PROTECTED AND RELOCATED IF REQUIRED.
- 5-IT IS THE CONTRACTOR'S RESPONSIBILITY WHEN DEMOLISHING THE EXISTING WALLS AND CEILINGS TO ENSURE THAT ELECTRICAL SERVICES WITHIN WALLS AND CEILING ARE NOT LIVE.
- 6-AT LOCATIONS WHERE EXISTING WALLS, PIPING, DUCTWORK, AND MILLWORK ARE TO BE REMOVED, CONTRACTOR SHALL REPAIR AND MAKE GOOD AFFECTED SURFACES TO MATCH EXISTING.
- 7-MATERIAL FOR LUMBERS IS S-P-F, NO.1/No.2.
- 8-DO SITE MEASUREMENTS FOR EXACT SIZES OF NEW POSTS.

ENGINEER SEAL:		
No.	Revision/Issue	Date
PROJECT: 60A Dundas street West Paris, Ontario		
TITLE: Section A		
SCALE:	DRAWING NO.	
DESIGNED BY:	S4.01	
APPROVED BY:		

SauzTeq
Engineering Inc.
www.SauzTeq.ca
Tel: 905-330-2431
Email: info@sauzteq.ca