



Legal Description

LT 98-99 PL 727  
BURFORD  
COUNTY OF BRANT

Key Plan

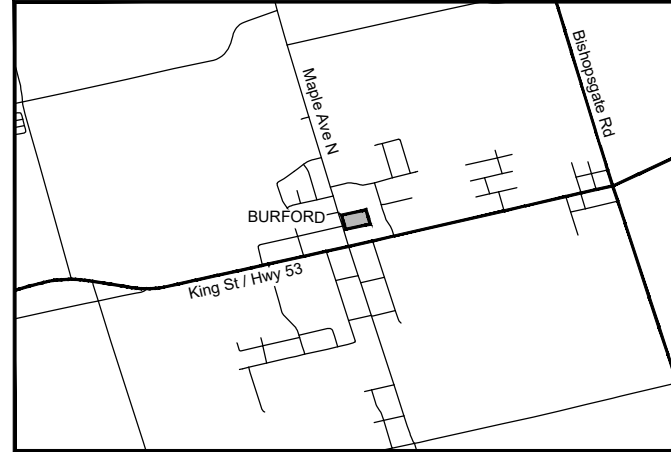

Subject Lands

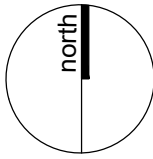

SCALE: NTS

Notes


1. ALL DIMENSIONS ARE IN METRES UNLESS OTHERWISE SHOWN.
2. DRIVEWAYS AND AISLES TO BE DEFINED BY 0.20M RAISED CONCRETE CURBING OR SIDEWALKS AS SHOWN.
3. SIZE OF WASTERWATER TREATMENT AREA TO BE CONFIRMED.
4. SURROUNDING PARCEL LOCATIONS ARE APPROXIMATE.
5. PROPERTY BOUNDARY APPROXIMATE- TO BE CONFIRMED BY SURVEY.

Revision No.	Date	Issued / Revision	By
--------------	------	-------------------	----



PLANNING  
URBAN DESIGN  
& LANDSCAPE  
ARCHITECTURE

200-540 BINGEMANS CENTRE DR, KITCHENER, ON, N2B 3X9 | P: 519.576.3650 F: 519.576.0121 | WWW.MHBCPLAN.COM

Approval Stamp	Date	February 9, 2022
	File No.	17310D
	Plan Scale	1:300 (Arch D)
	Drawn By	GC
Project	BURFORD CONDOS 6 Maple Ave N Burford, ON	
	Checked By	DA
Applicant	 35 Bury Court, Unit 5 Brantford, ON N3S 0A9 519-756-1880	
	Dwg No.	1 of 1

File Name	SITE PLAN
Scale	0 5 10 20 30




# Map 3: AERIAL MAP

Address: 6 Maple Avenue North

Former Township of BURFORD

Notice Date: April 20, 2022

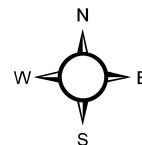

1:1,800

25 12.5 0 25 50 Meters

