

--- SITE BOUNDARY

PHASE 3 LIMITS

PROPOSED HYDRO TRANSFORMER

PROPOSED LAMP STANDARD

NO PARKING SIGN (Rb-51)

NO PARKING SIGN (Rb-51) TO BE AFFIXED TO LIGHT STANDARD

LS

PROPOSED ON-STREET PARKING SPACES (81 SPACES)

10


Concentration of inhibitor (mole/l)	Rate of polymerization (10 ³ mole/l.hr)
0	3.500
7.5	1.750
15.0	3.500
37.5	1.750

PROJECT

**SCENIC RIDGE SUBDIVISION
PHASE 3A AND 3B**

PARIS, BRANT COUNTY, ONTARIO

WALTERFEDY
KITCHENER | HAMILTON | TORONTO | CALGARY
A PART OF WF GROUP
800.685.1378 walterfedy.com

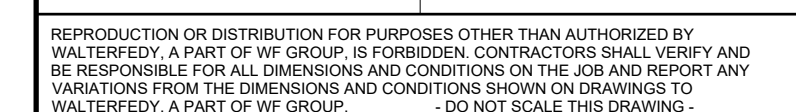








COPYRIGHT © 2024 WalterFedy, A Part of WF Group Inc.

SCALE: 1:750	SHEET NO.: C800
DATE: 2024-07-25	
PROJECT NO.: 2023-0342-10	
DRAWN BY: AM	
CHECKED BY: RB	


ELEVATIONS SHOWN ON THIS PLAN ARE RELATED TO GEODETIC DATUM AND ARE DERIVED FROM COSINE BENCH MARK No 00819698529 HAVING A PUBLISHED ELEVATION OF 255.362 METRES

C800





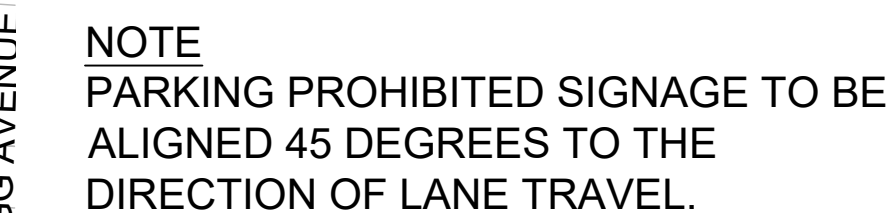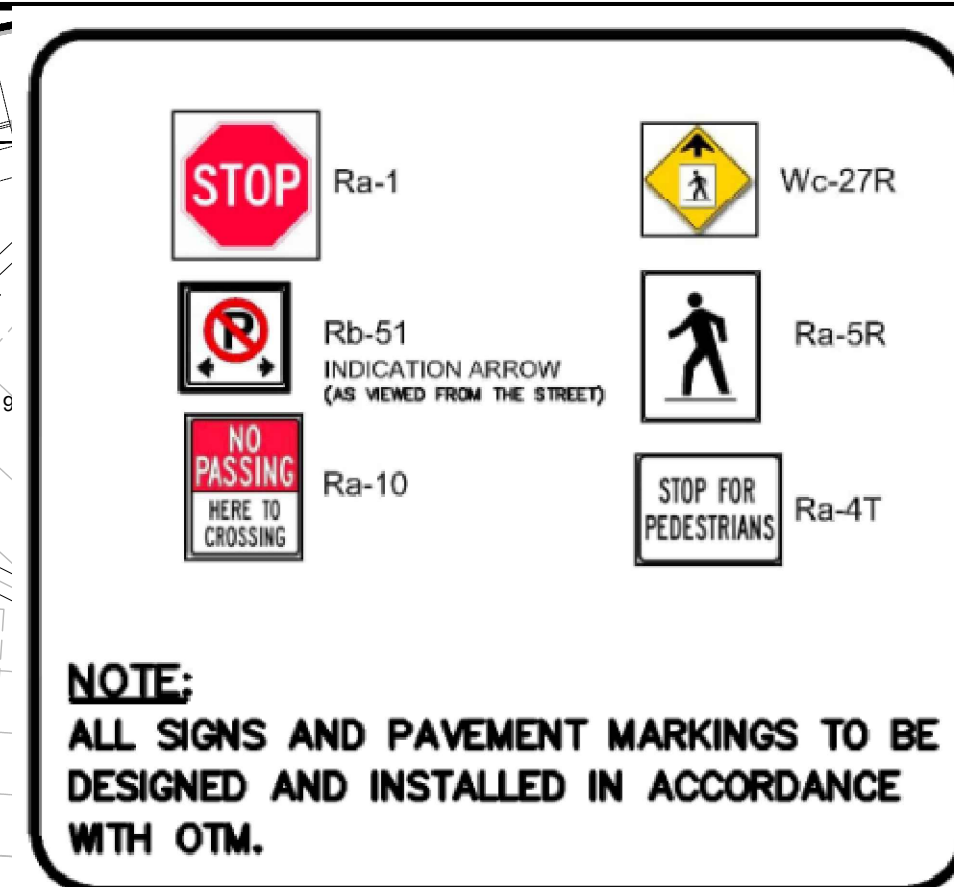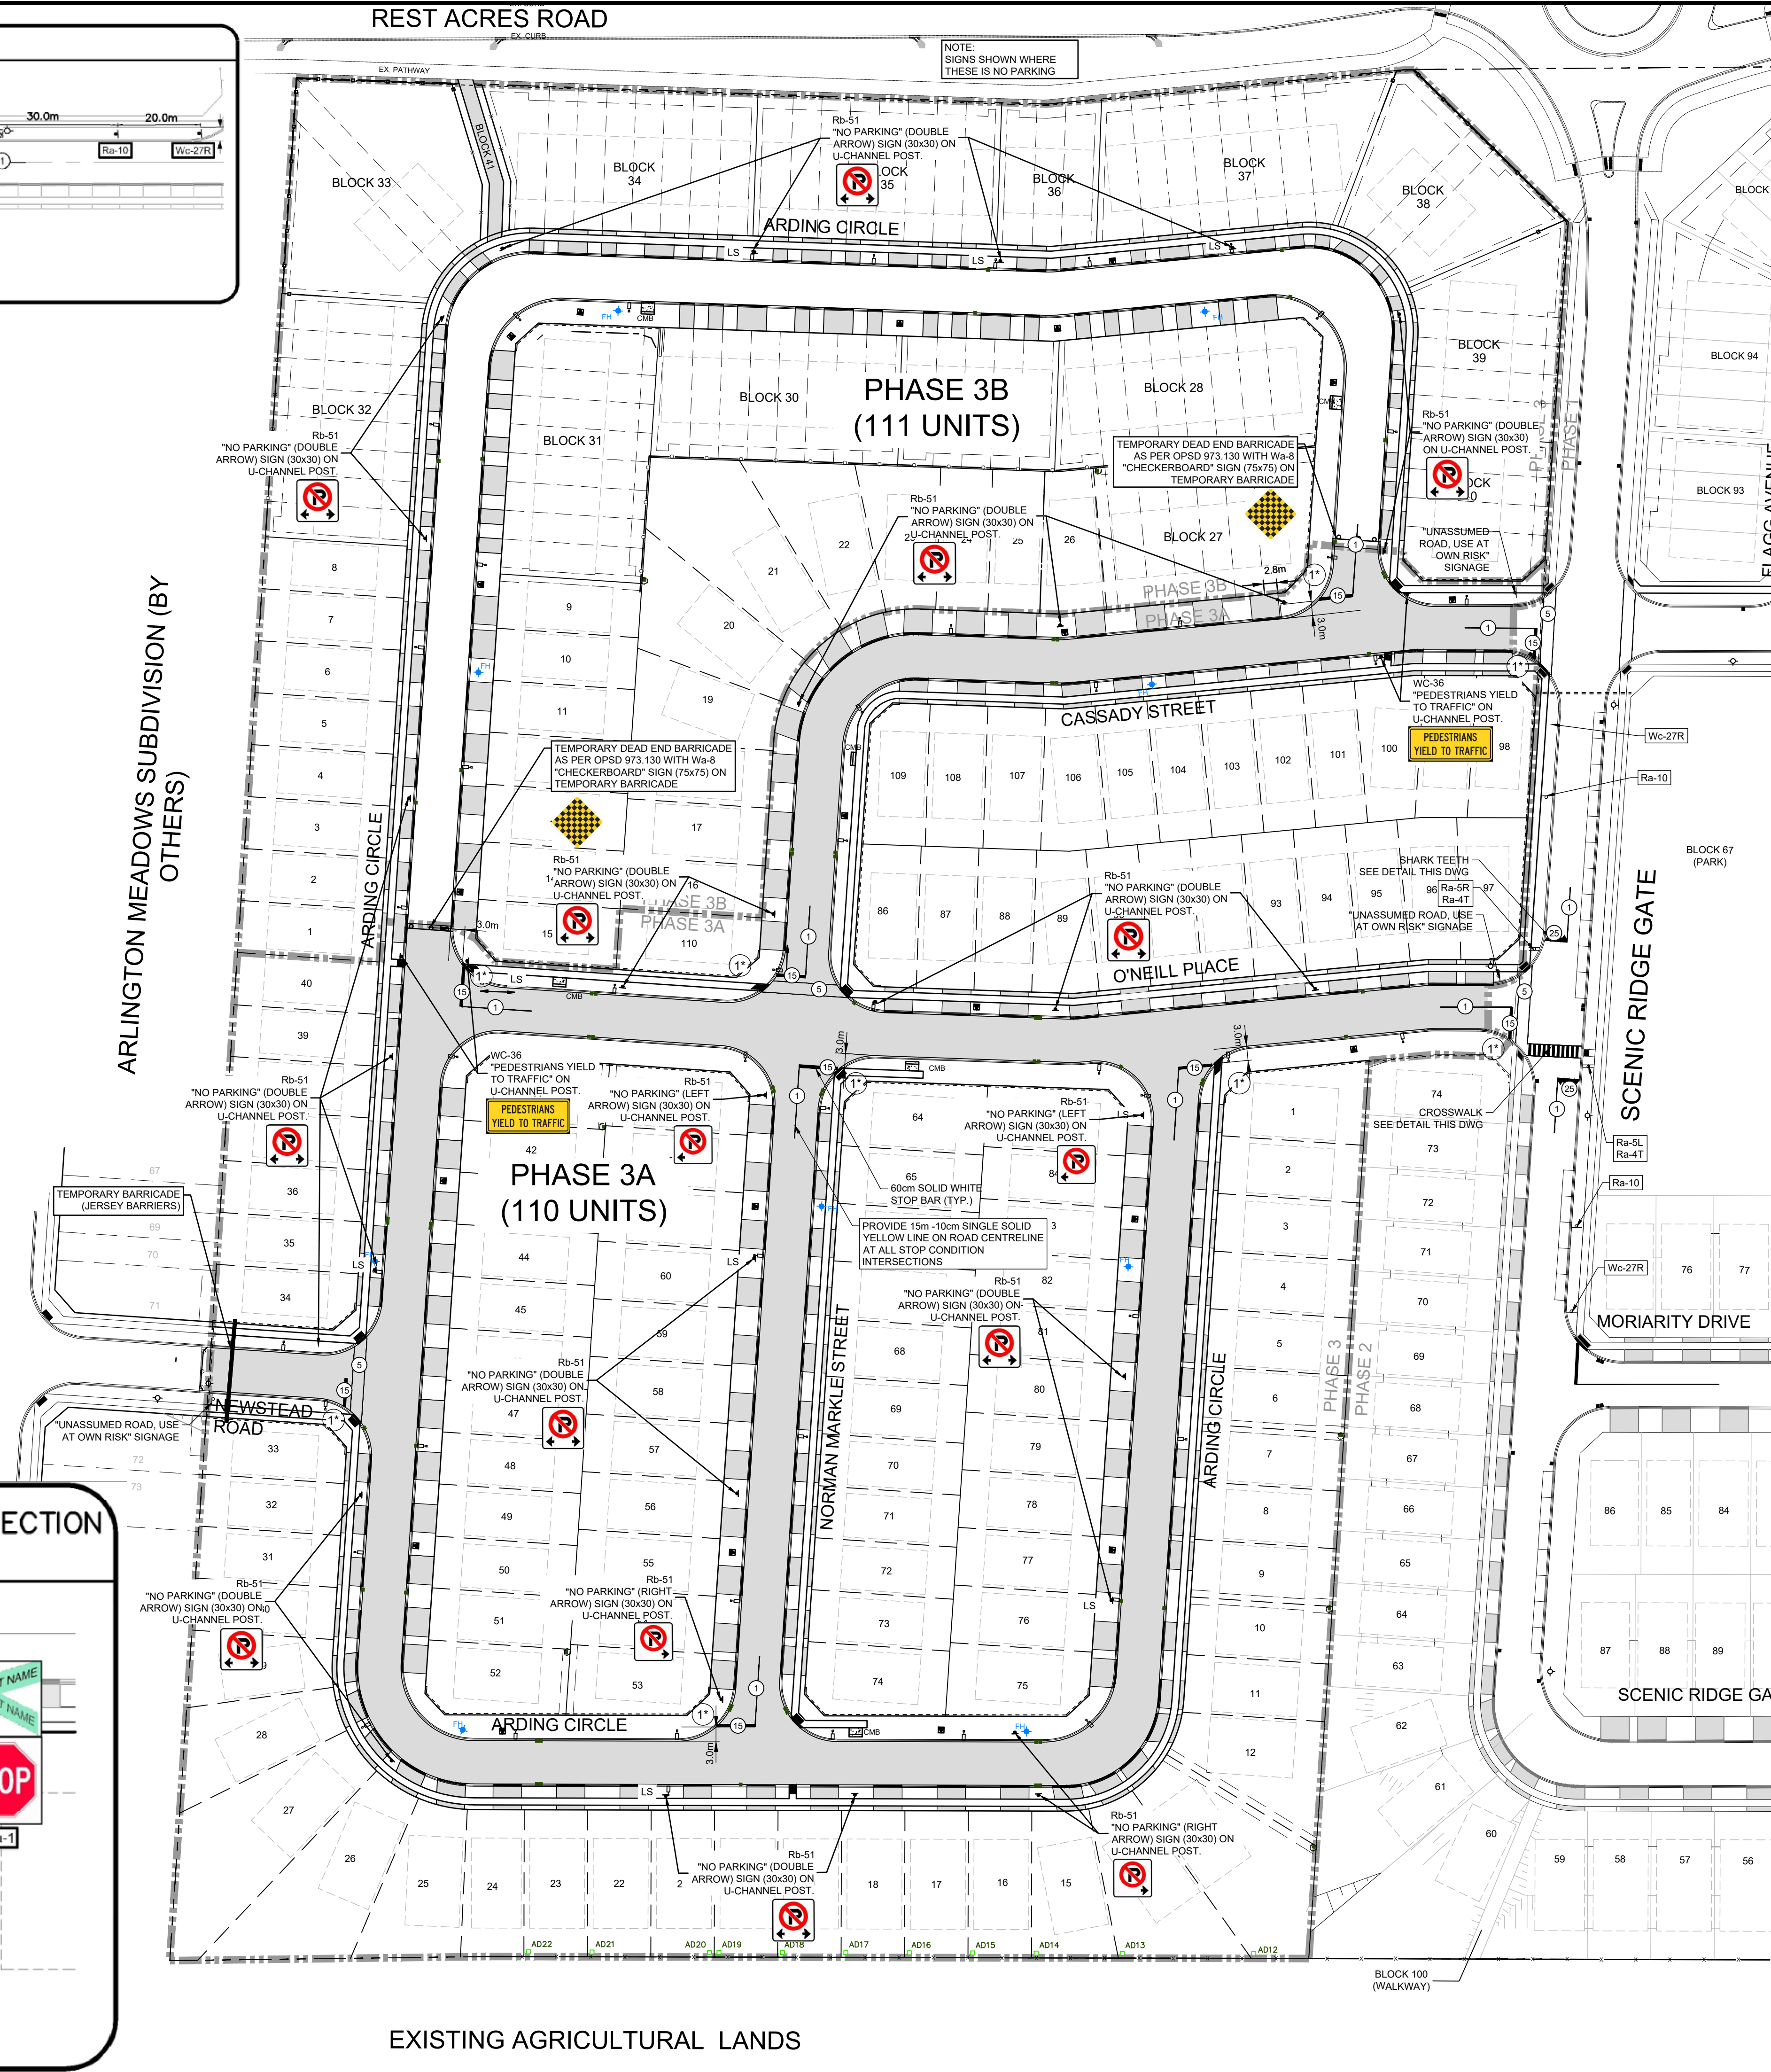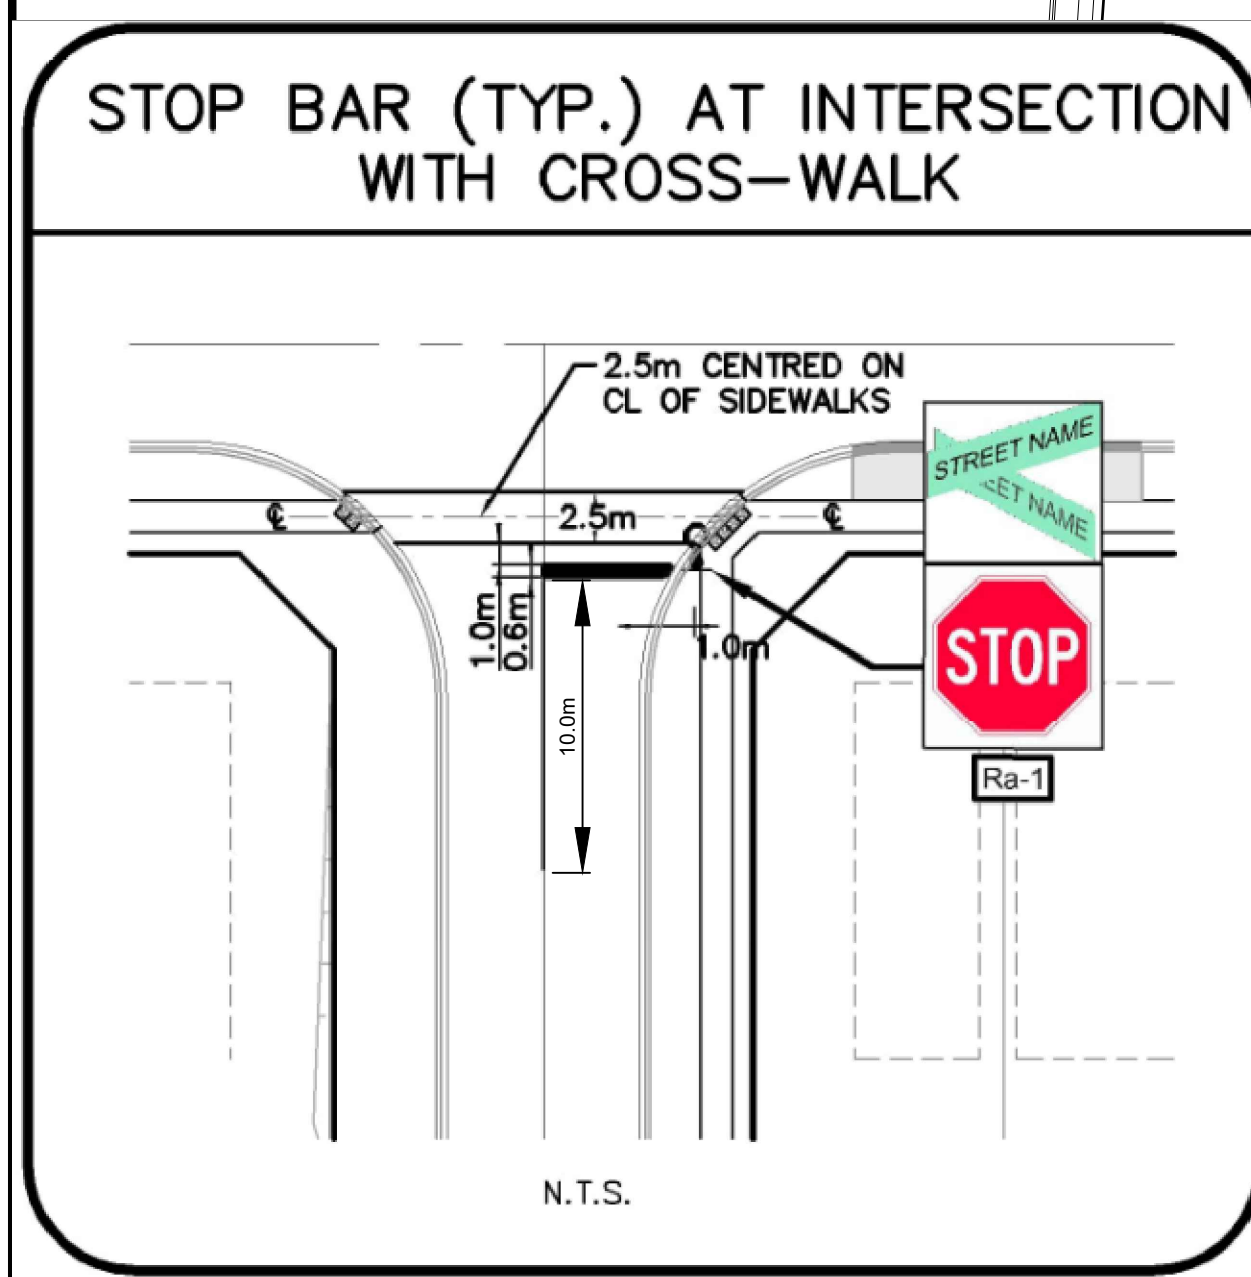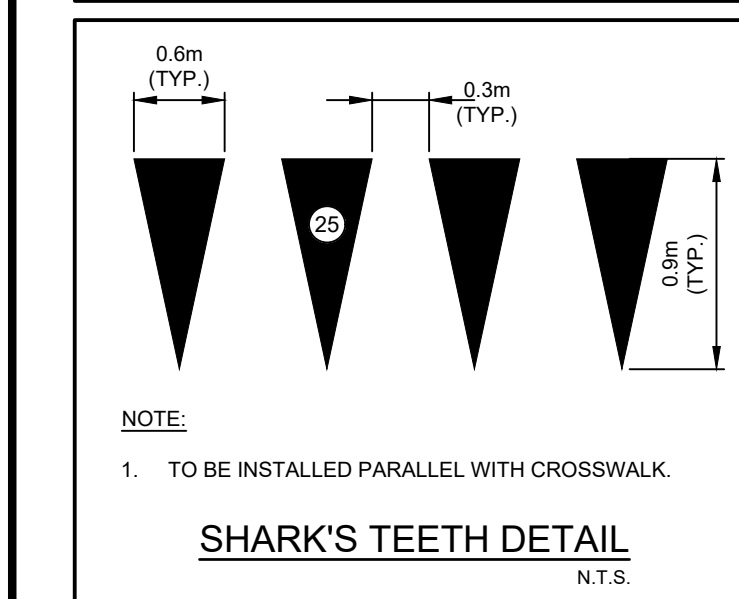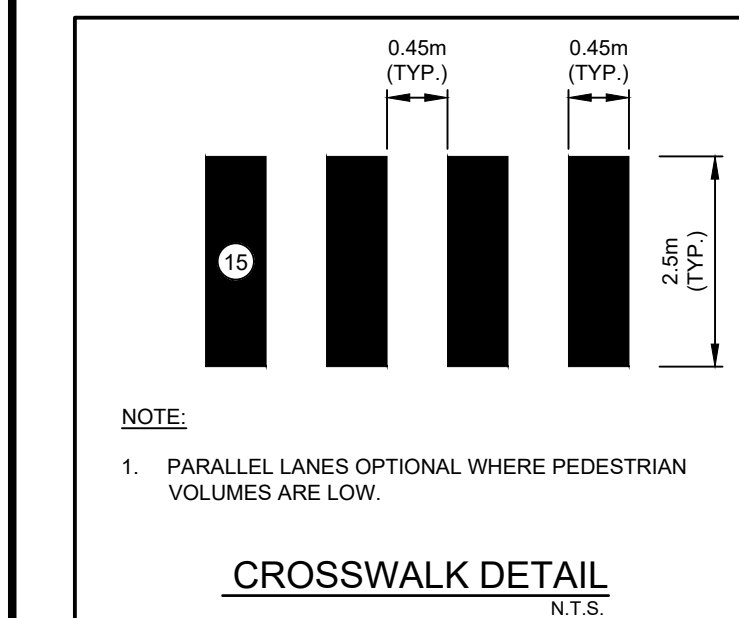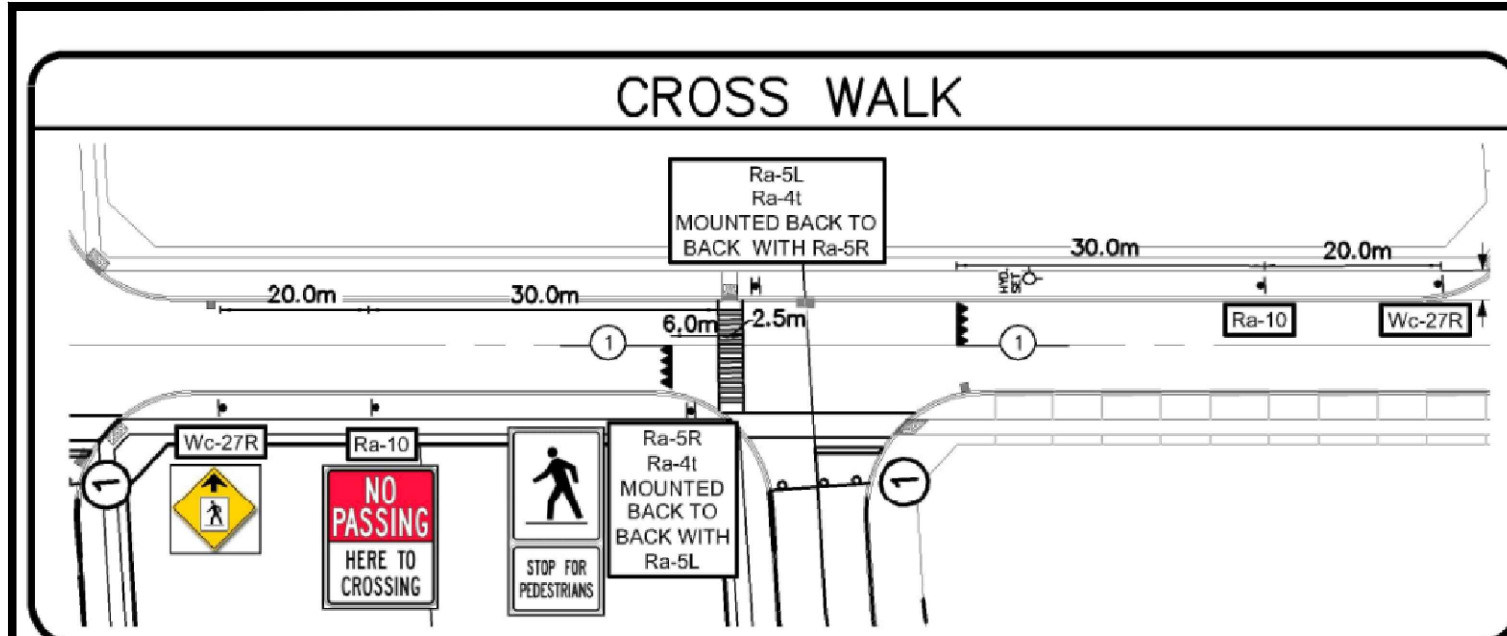

PAVEMENT MARKING LEGEND	
1	SOLID YELLOW, 10cm, 10m IN LENGTH
5	SOLID WHITE, 10cm
25	SHARKS TEETH WHITE TRIANGLE 60x90cm AT 30cm SPACING
15	STOP BAR, SOLID WHITE, 60cm

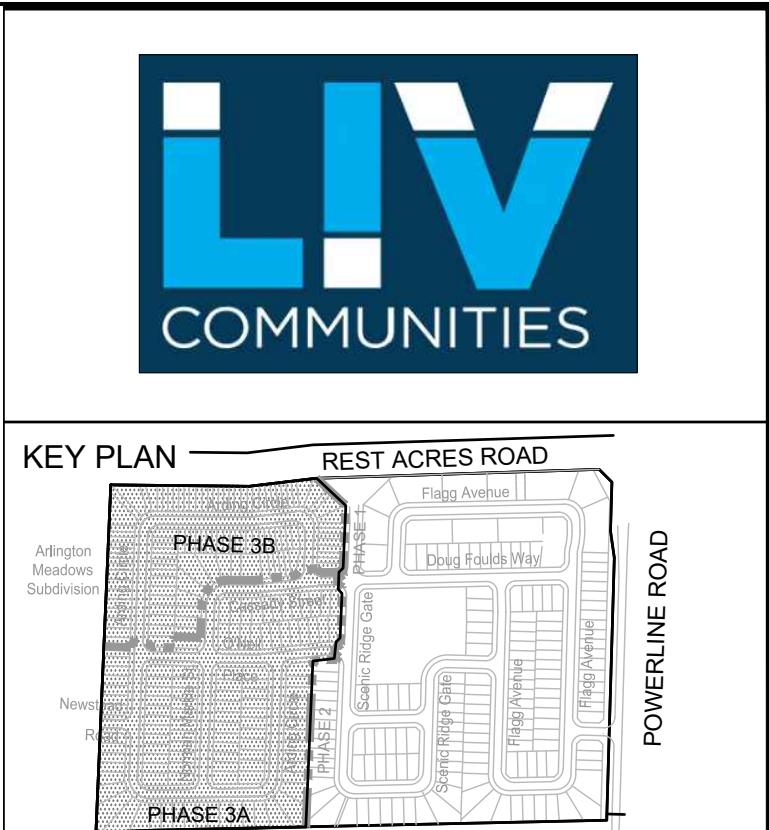

DATE	ISSUANCE	NO.
2024.05.24	ISSUED FOR SECOND SUBMISSION	02
2024.06.06	COORDINATION WITH STREET LIGHTING PLAN	03
2024.07.24	ISSUED FOR APPROVAL	04
2024.08.26	ISSUED FOR CONSTRUCTION	05

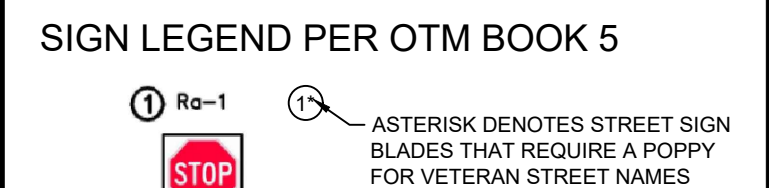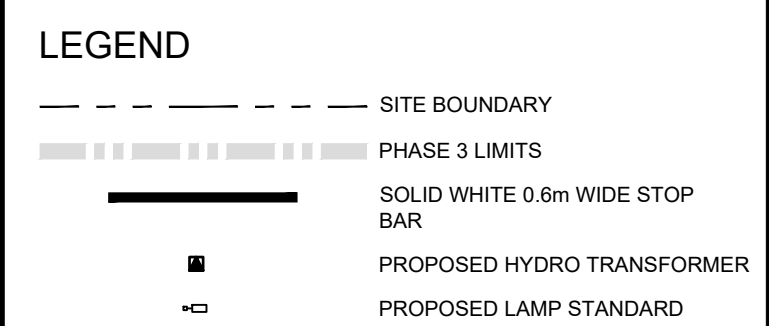

- NOTES:**
1. SIGNAGE TO BE PER OTM BOOK 5
 2. SIGNS TO BE LOCATED & MOUNTED PER OTM BOOK 1b
 3. PAVEMENT MARKING TO BE PER OTM BOOK II
 4. STREET NAME SIGNS ARE TO BE GREEN IN COLOUR, MIN 6" LETTERING, MIN 8" HEIGHT x 42" LENGTH.
FONT IS TO BE FHWAAS SERIES C2001 - HIGHWAY TRAFFIC.
 5. POPPY'S REQUIRED ON VETERAN NAMES, SIGNS REQUIRING A POPPY WILL SHOW AN ASTERISK AS SHOWN ABOVE.
 6. 2" TELESPAR IS THE PREFERRED POST MATERIAL.
 7. STREET NAME BLADES ARE TO BE MOUNTED TO THE TOP OF Re-1 STOP SIGNS.



CLIENT

LIV COMMUNITIES
1005 SKYVIEW DRIVE,
SUITE 301, BURLINGTON ON

PROJECT

SCENIC RIDGE SUBDIVISION
PHASE 3A AND 3B
PARIS, BRANT COUNTY, ONTARIO

ON-SITE PAVEMENT MARKING AND SIGNAGE PLAN

WALTERFEDY
 KITCHENER | HAMILTON | TORONTO | CALGARY
 A PART OF WF GROUP
 800.685.1378 walterfedy.com



REPRODUCTION OR DISTRIBUTION FOR PURPOSES OTHER THAN AUTHORIZED BY
WALTERFEDY, A PART OF WF GROUP, IS FORBIDDEN. CONTRACTORS SHALL VERIFY AND
BE RESPONSIBLE FOR ALL DIMENSIONS AND CONDITIONS ON THE JOB AND REPORT ANY
VARIATIONS FROM THE DIMENSIONS AND CONDITIONS SHOWN ON DRAWINGS TO
WALTERFEDY, A PART OF WF GROUP. - DO NOT SCALE THIS DRAWING -

COPYRIGHT © 2024 WalterFedy, A Part of WF Group Inc.

SCALE: 1:750	SHEET NO.: C801
DATE: 2024-07-25	
PROJECT NO.: 2023-0342-10	
DRAWN BY: AM	
CHECKED BY: RB	

GEODETIC BM ELEV. =255.362 m

ELEVATIONS SHOWN ON THIS PLAN ARE RELATED TO GEODETIC DATUM AND ARE DERIVED FROM COSINE BENCH MARK No 00819698529 HAVING A PUBLISHED ELEVATION OF 255.362 METRES

C801