




① PERSPECTIVE VIEW A

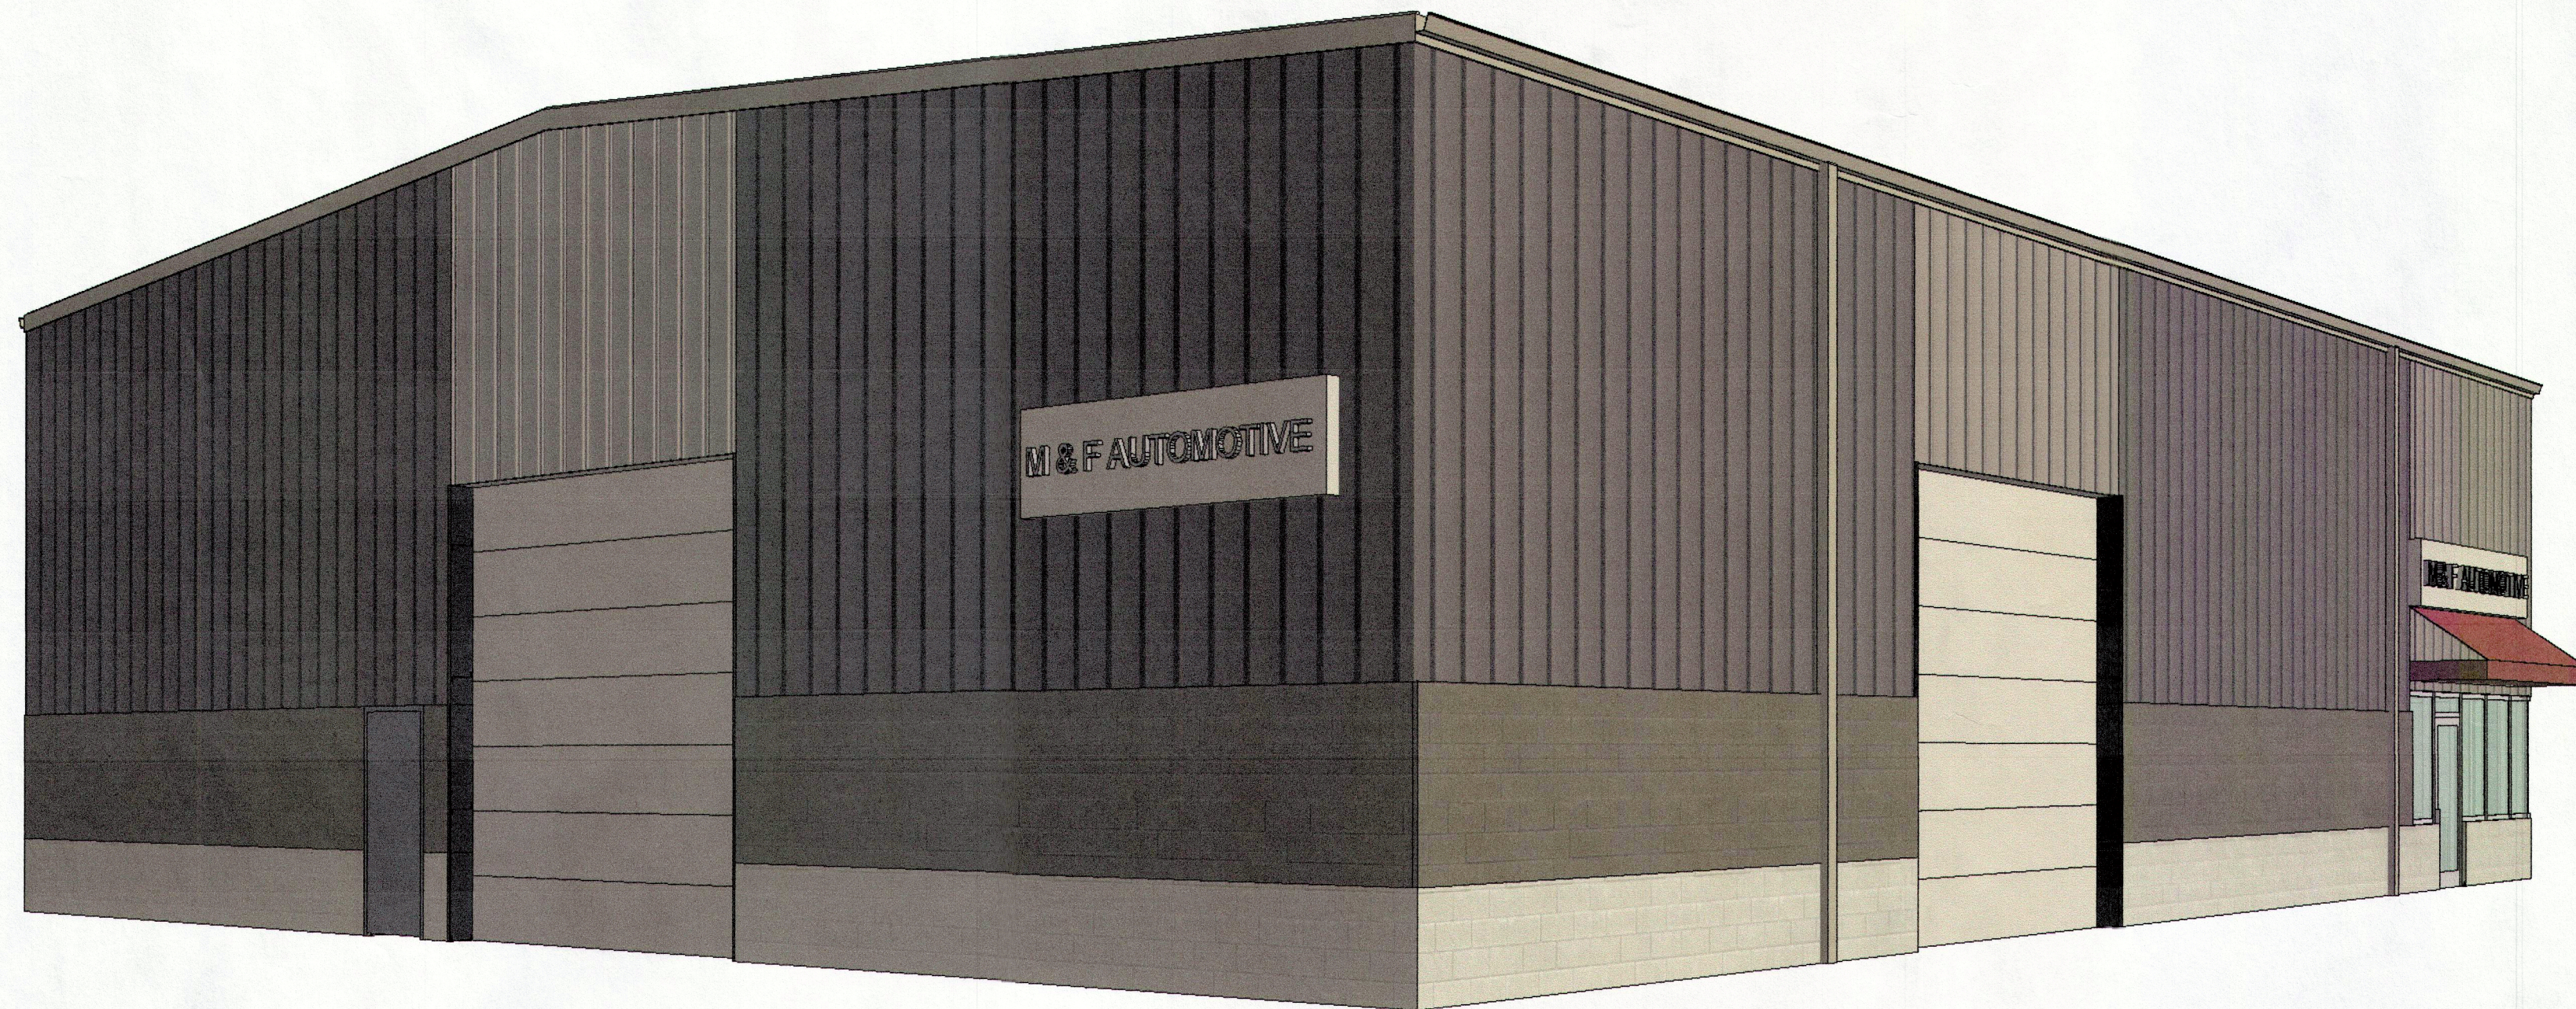

② PERSPECTIVE VIEW B

4	AF	Revised Elevations	2017-09-29
3	AF	Revised Elevations	2017-08-14
2	EV	Revised Elevations	2017-07-11
1	EV	Preliminary Drawings	2017-05-25

REV.	BY	DESCRIPTION	Date
ISS.			YY-MM-DD

Revision / Issue Schedule

PRELIMINARY

DO NOT SCALE DRAWINGS. USE ONLY DRAWINGS MARKED "ISSUED FOR CONSTRUCTION". VERIFY CONFIGURATIONS & DIMENSIONS ON SITE BEFORE BEGINNING WORK. NOTIFY ARCHITECTURAL FIRM IMMEDIATELY OF ANY ERRORS, OMISSIONS OR DISCREPANCIES.

ALL WORK TO CONFORM TO OBC 2012 REQUIREMENTS. WORK ONLY FROM LAYOUTS APPROVED BY THE AUTHORITY HAVING JURISDICTION. ALL LAYOUTS AND CALCULATIONS REMAIN THE PROPERTY OF LANCA CONTRACTING LIMITED. NO PORTION OF THESE SPECIFICATIONS OR DRAWINGS MAY BE USED AGAIN WITHOUT THE EXPRESS WRITTEN PERMISSION

DEVELOPMENT CONSULTANT:



35 Bury Court, Unit 5, Brantford, ON N3S 6A9
T: 519-756-1880
F: 519-756-1712

PROJECT ORIENTATION:

PROFESSIONAL CERTIFICATION

PROJECT:
Proposed Service Garage

PARIS ONTARIO

BY: ☒ CHECK ☐ ISSUED FOR
EV PW Revised Elevations

PROJECT NO.:
17-044

SCALE:
A1.2

SHEET NO.:
OF

ISSUE DATE:
2017-09-29

PLOT DATE: 10/6/2017 11:47:25 AM

PERSPECTIVE VIEW