








25 Oct 2018





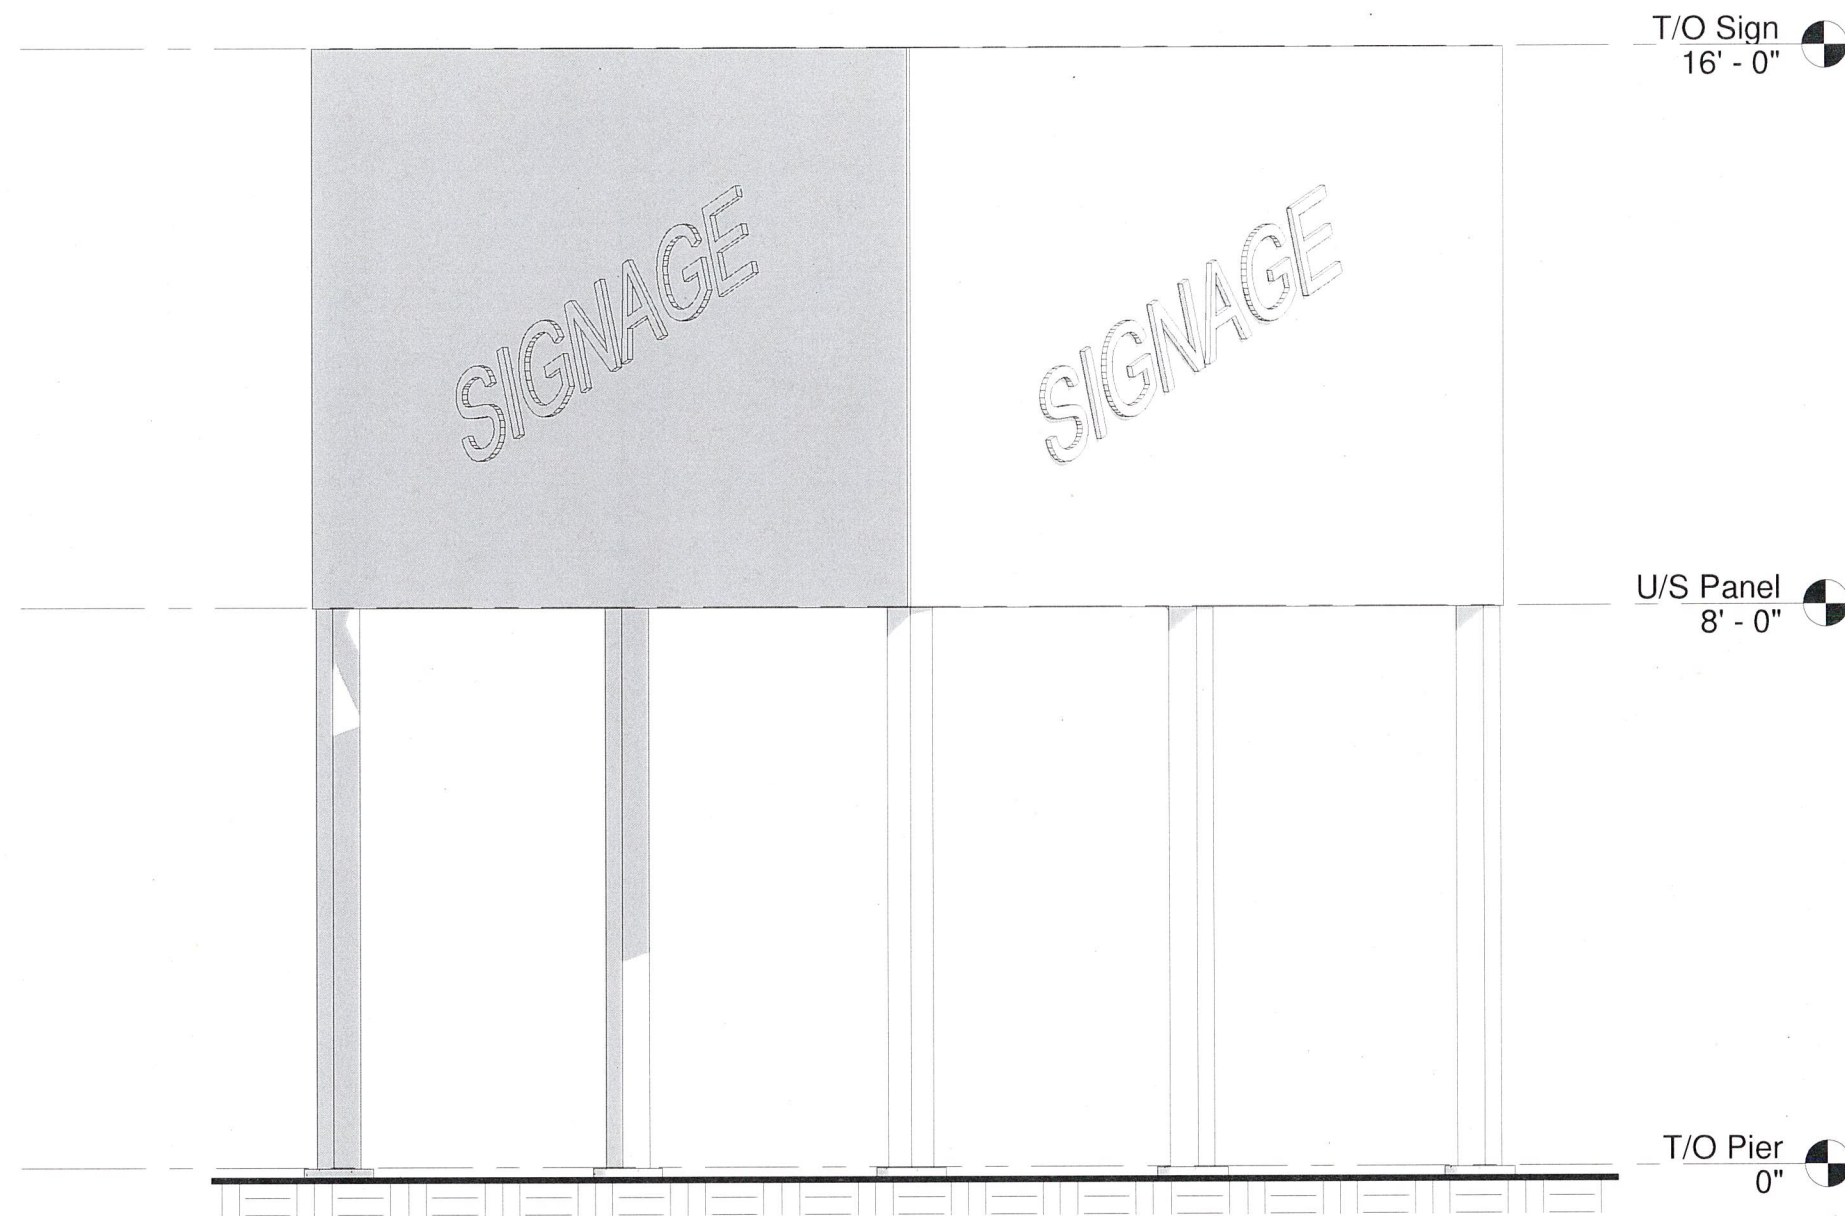

1 North Elevation
3/8" = 1'-0"

WOOD FRAMED SIGN

CONCESSION 1


OAKLAND




J.H. COHOON ENGINEERING LIMITED
CONSULTING ENGINEERS
BRANTFORD

CLIENT: ED & DIANNE WESTBROOK
SCALE: AS SHOWN
DESIGN: M.J.W.
DATE: 12/18/18

JOB: 13205
DRAWN: M.J.W.
CHECKED: R.W.P.
DWG No.: SK2

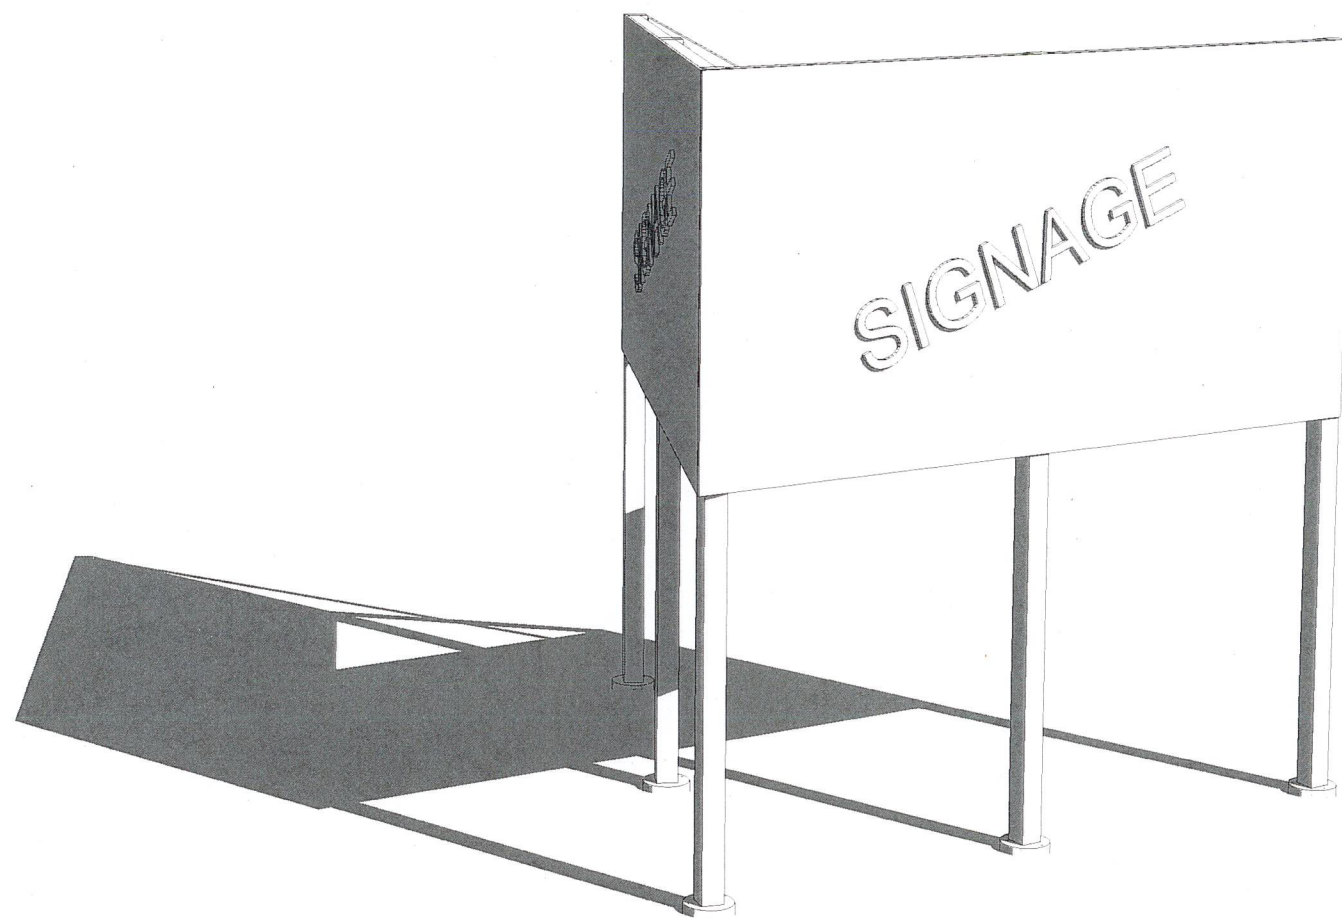

1 Front 3D

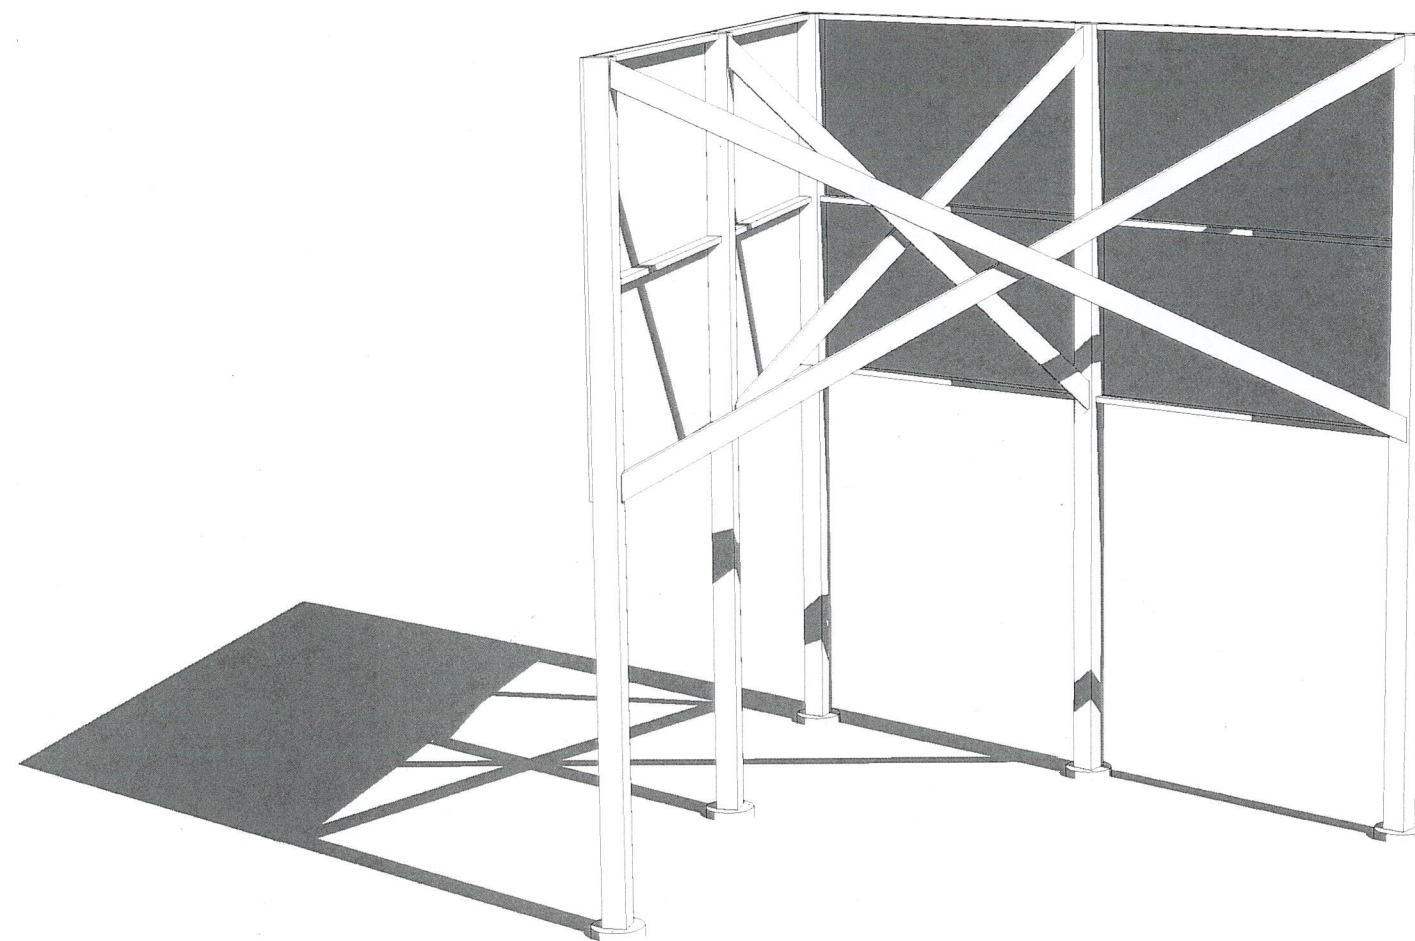

2 Rear 3D

WOOD FRAMED SIGN

CONCESSION 1



OAKLAND



J.H. COHOON ENGINEERING LIMITED
CONSULTING ENGINEERS
BRANTFORD

CLIENT: ED & DIANNE WESTBROOK
SCALE: AS SHOWN
DESIGN: M.J.W.
DATE: 12/18/18

JOB: 13205
DRAWN: M.J.W.
CHECKED: R.W.P.
DWG No.: SK3

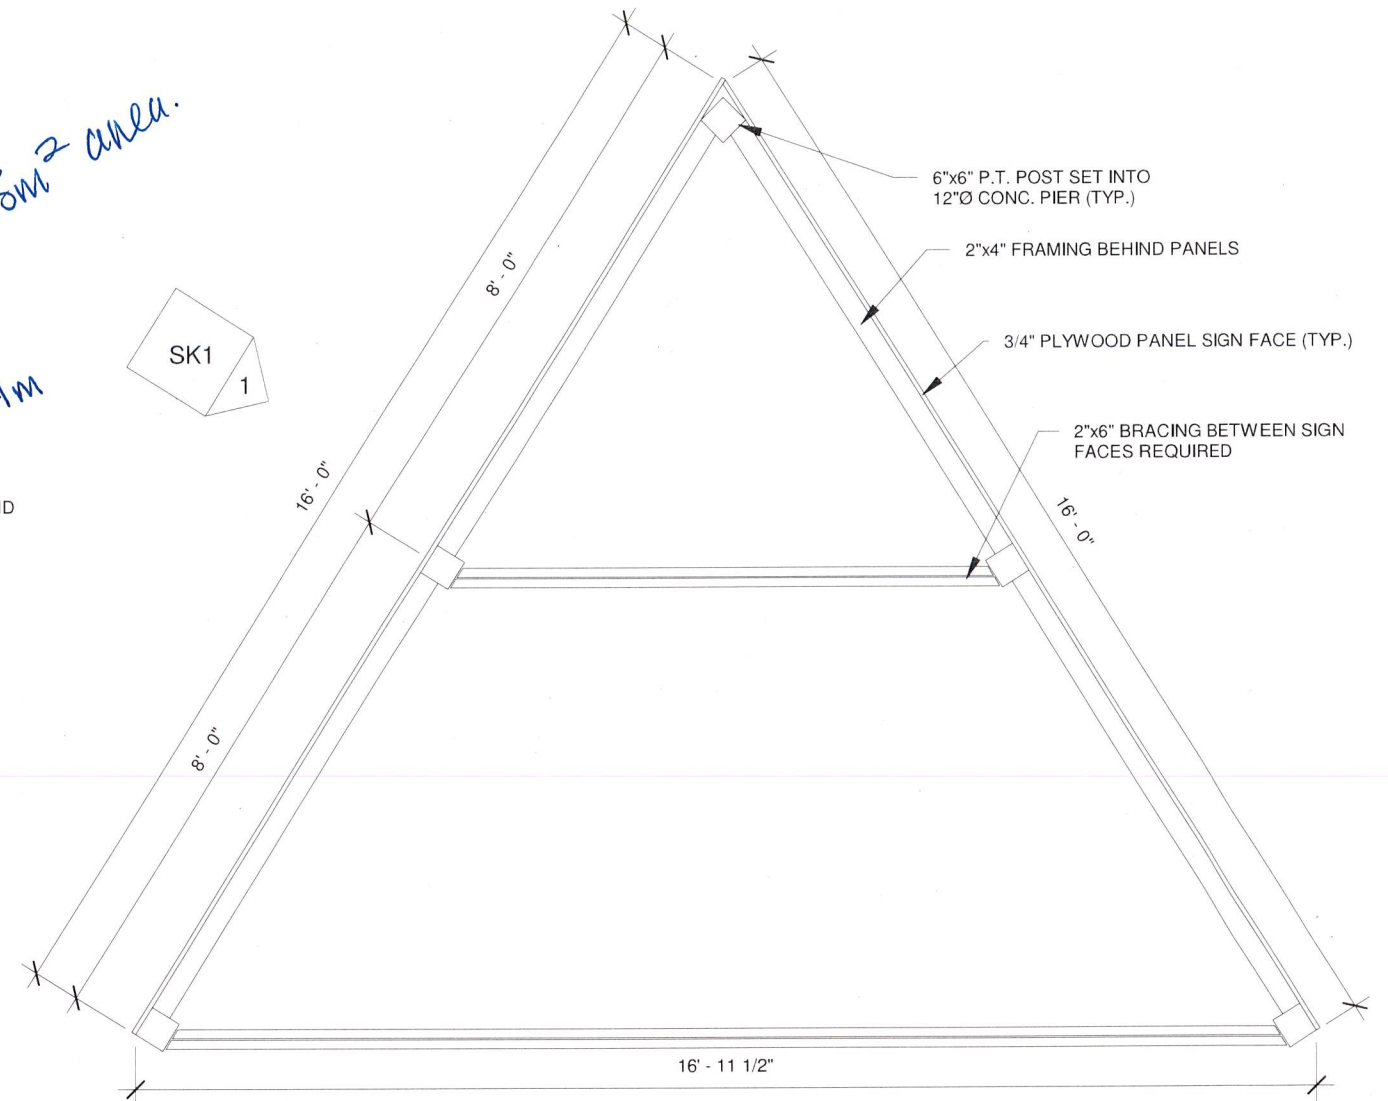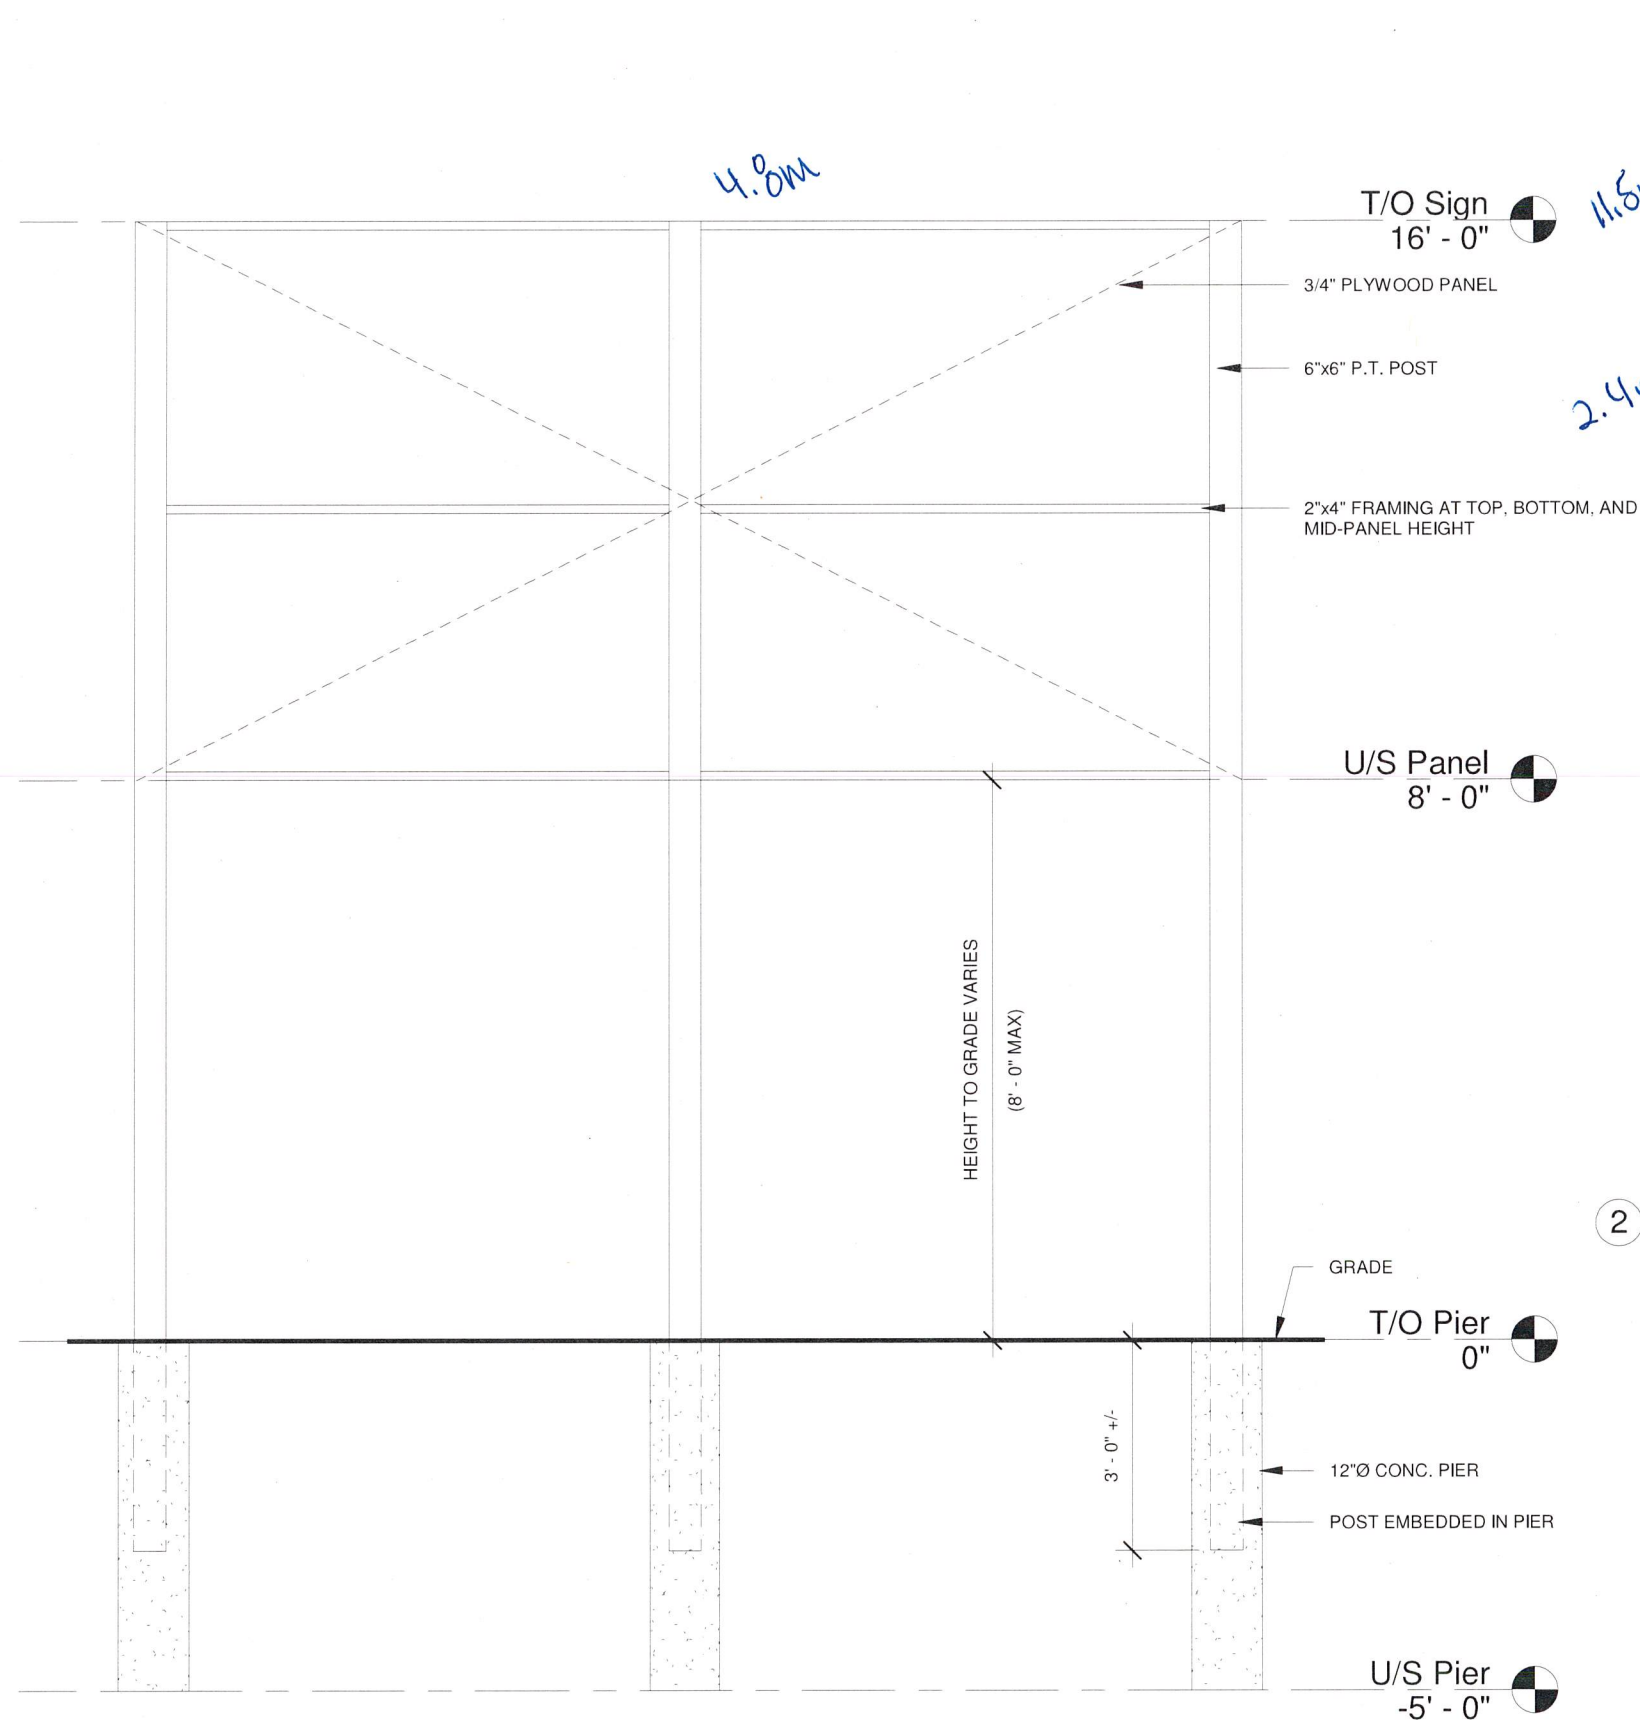

WOOD FRAMED SIGN

CONCESSION 1

OAKLAND



J.H. COHOON ENGINEERING LIMITED
 CONSULTING ENGINEERS
 BRANTFORD

CLIENT: ED & DIANNE WESTBROOK
 SCALE: AS SHOWN
 DESIGN: M.J.W.
 DATE: 12/18/18

JOB: 13205
 DRAWN: M.J.W.
 CHECKED: R.W.P.
 DWG No.: SK1