


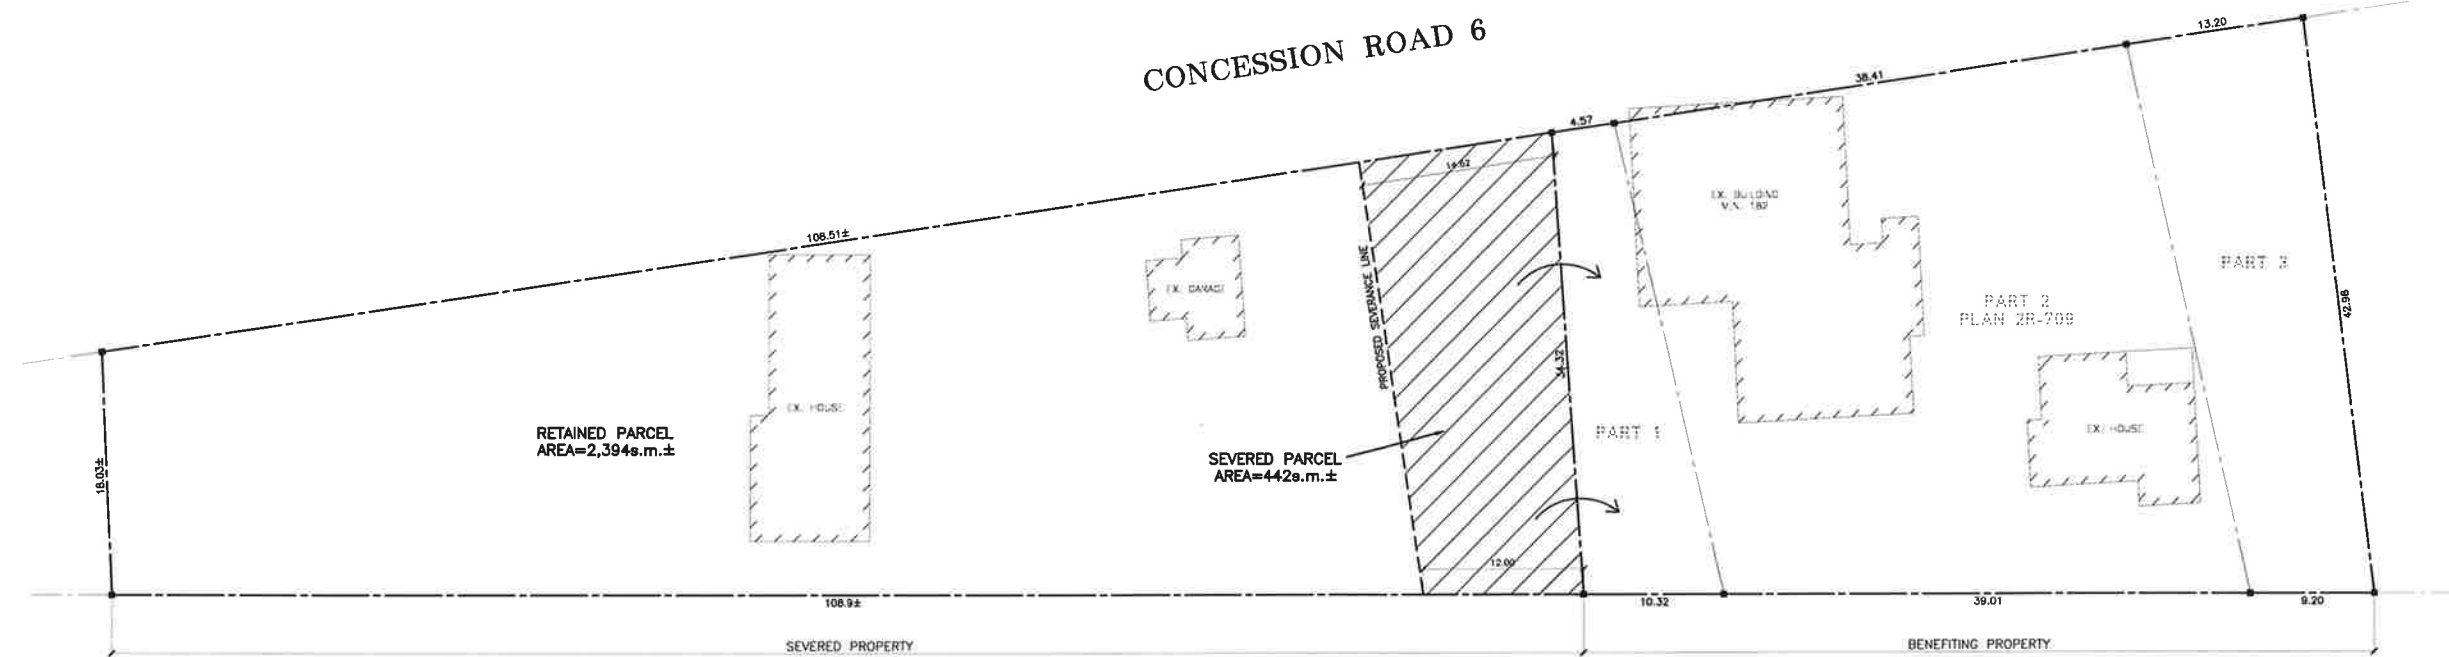

**J.H. COHOON
ENGINEERING
LIMITED**
CONSULTING ENGINEERS

440 HARDY ROAD, UNIT #1, BRANTFORD - ONTARIO, N3T 5L5
TEL. (519) 753-2658 FAX (519) 753-4203 www.cchooning.com

PROJECT:
**PROPOSED SEVERANCE
PART OF LOT 16
CONCESSION 6
182 HIGHWAY No. 53
COUNTY OF BRANT**

CLIENT:
DARREN WEATHERBEE

**CONCEPT
PLAN No. 1**

DESIGN	R.W.P.	SCALE	1:250
DRAWN	K.P.B.	DATE	14379
CHECKED	R.W.P.		
SHEET	1 of 1	DWG. No.	14379-C1
DATE	DEC. 8/20		