



4665 Hwy. 24, R.R. #3, Scotland, ON, N0E 1R0

Phone: [REDACTED]

office@komienski.com

December 4, 2020

Re: 110 Maple Avenue South
Scotland, ON, N0E 1R0

FARMING & OPERATIONS LETTER

To Whom It May Concern:

This is to confirm that the barn behind the property located at 110 Maple Ave S., Scotland, ON, N0E 1R0 is used strictly for storage of dry materials. No livestock will be contained within the barn.

The building located at the rear of the farm at 110 Maple Ave. S. is used for seasonal housing of offshore workers. There is no longer a pool on the property as shown on Google Maps.

There are multiple access points to enter the farm.

If you have further questions, please contact the undersigned.

Sincerely,

Tom Komienski




SCALE: 1 : 750
JEWITT AND DIXON LTD.
DECEMBER 1, 2020

SCALE: 1 : 750

JEWITT AND DIXON LTD.

DECEMBER 1, 2020

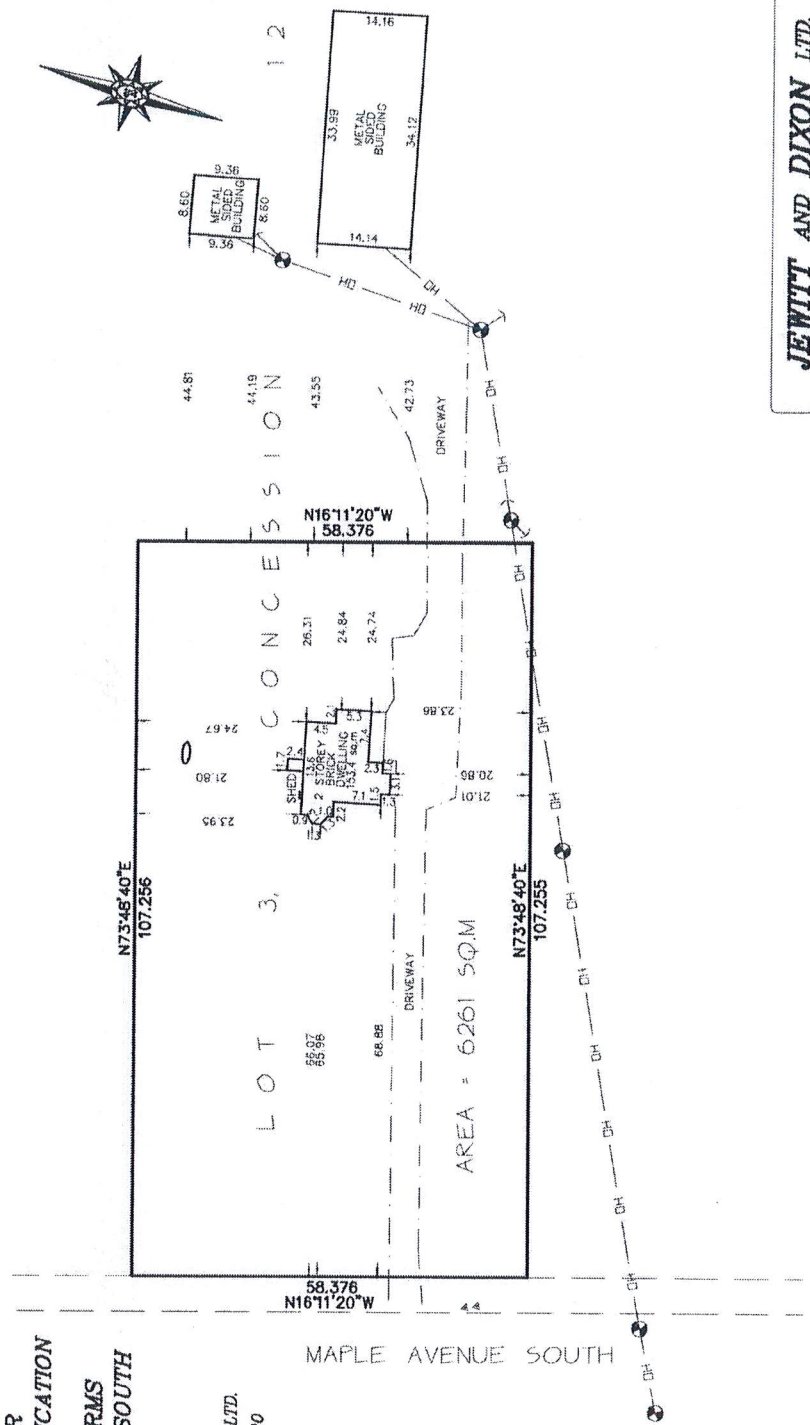

THIS PLAN IS IN METRIC AND CAN BE CONVERTED TO IMPERIAL BY MULTIPLYING BY 3.2808

THIS IS NOT A PLAN OF SURVEY AND SHALL NOT BE USED FOR PURPOSES OTHER THAN THE PURPOSE INDICATED IN THE TITLE BLOCK.

JEWITT AND DIXON LTD.
ONTARIO LAND SURVEYORS
R.R.1, SIMCOE, ONTARIO, N3Y 4J9
(51 PARK ROAD)

PHONE: (519) 426-0842 FAX: (519) 426-1034
E-mail: surveyors@amtelecom.net


JOB # 20-2686 CLIENT: KOMIENSKI

© COPYRIGHT JEWITT AND DIXON LTD. 2020

NO PERSON MAY COPY, REPRODUCE, DISTRIBUTE, OR ALTER THIS PLAN, IN WHOLE OR IN PART, WITHOUT THE WRITTEN PERMISSION OF JEWITT AND DIXON LTD.

East

110 Maple Av South

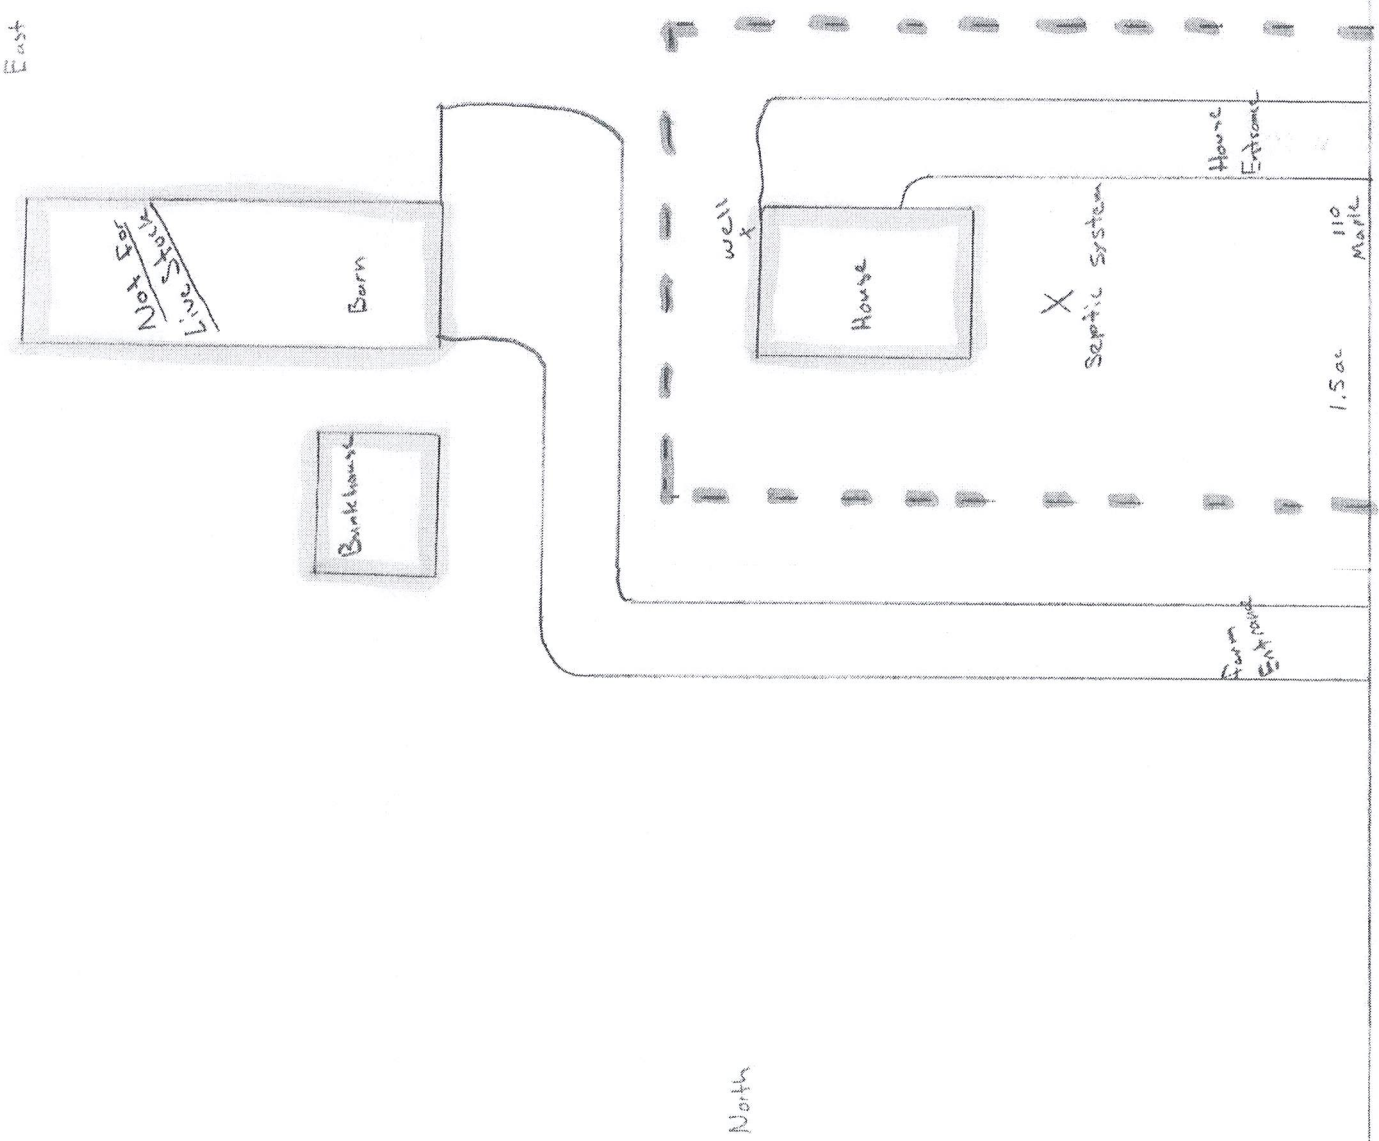

South

North

West