




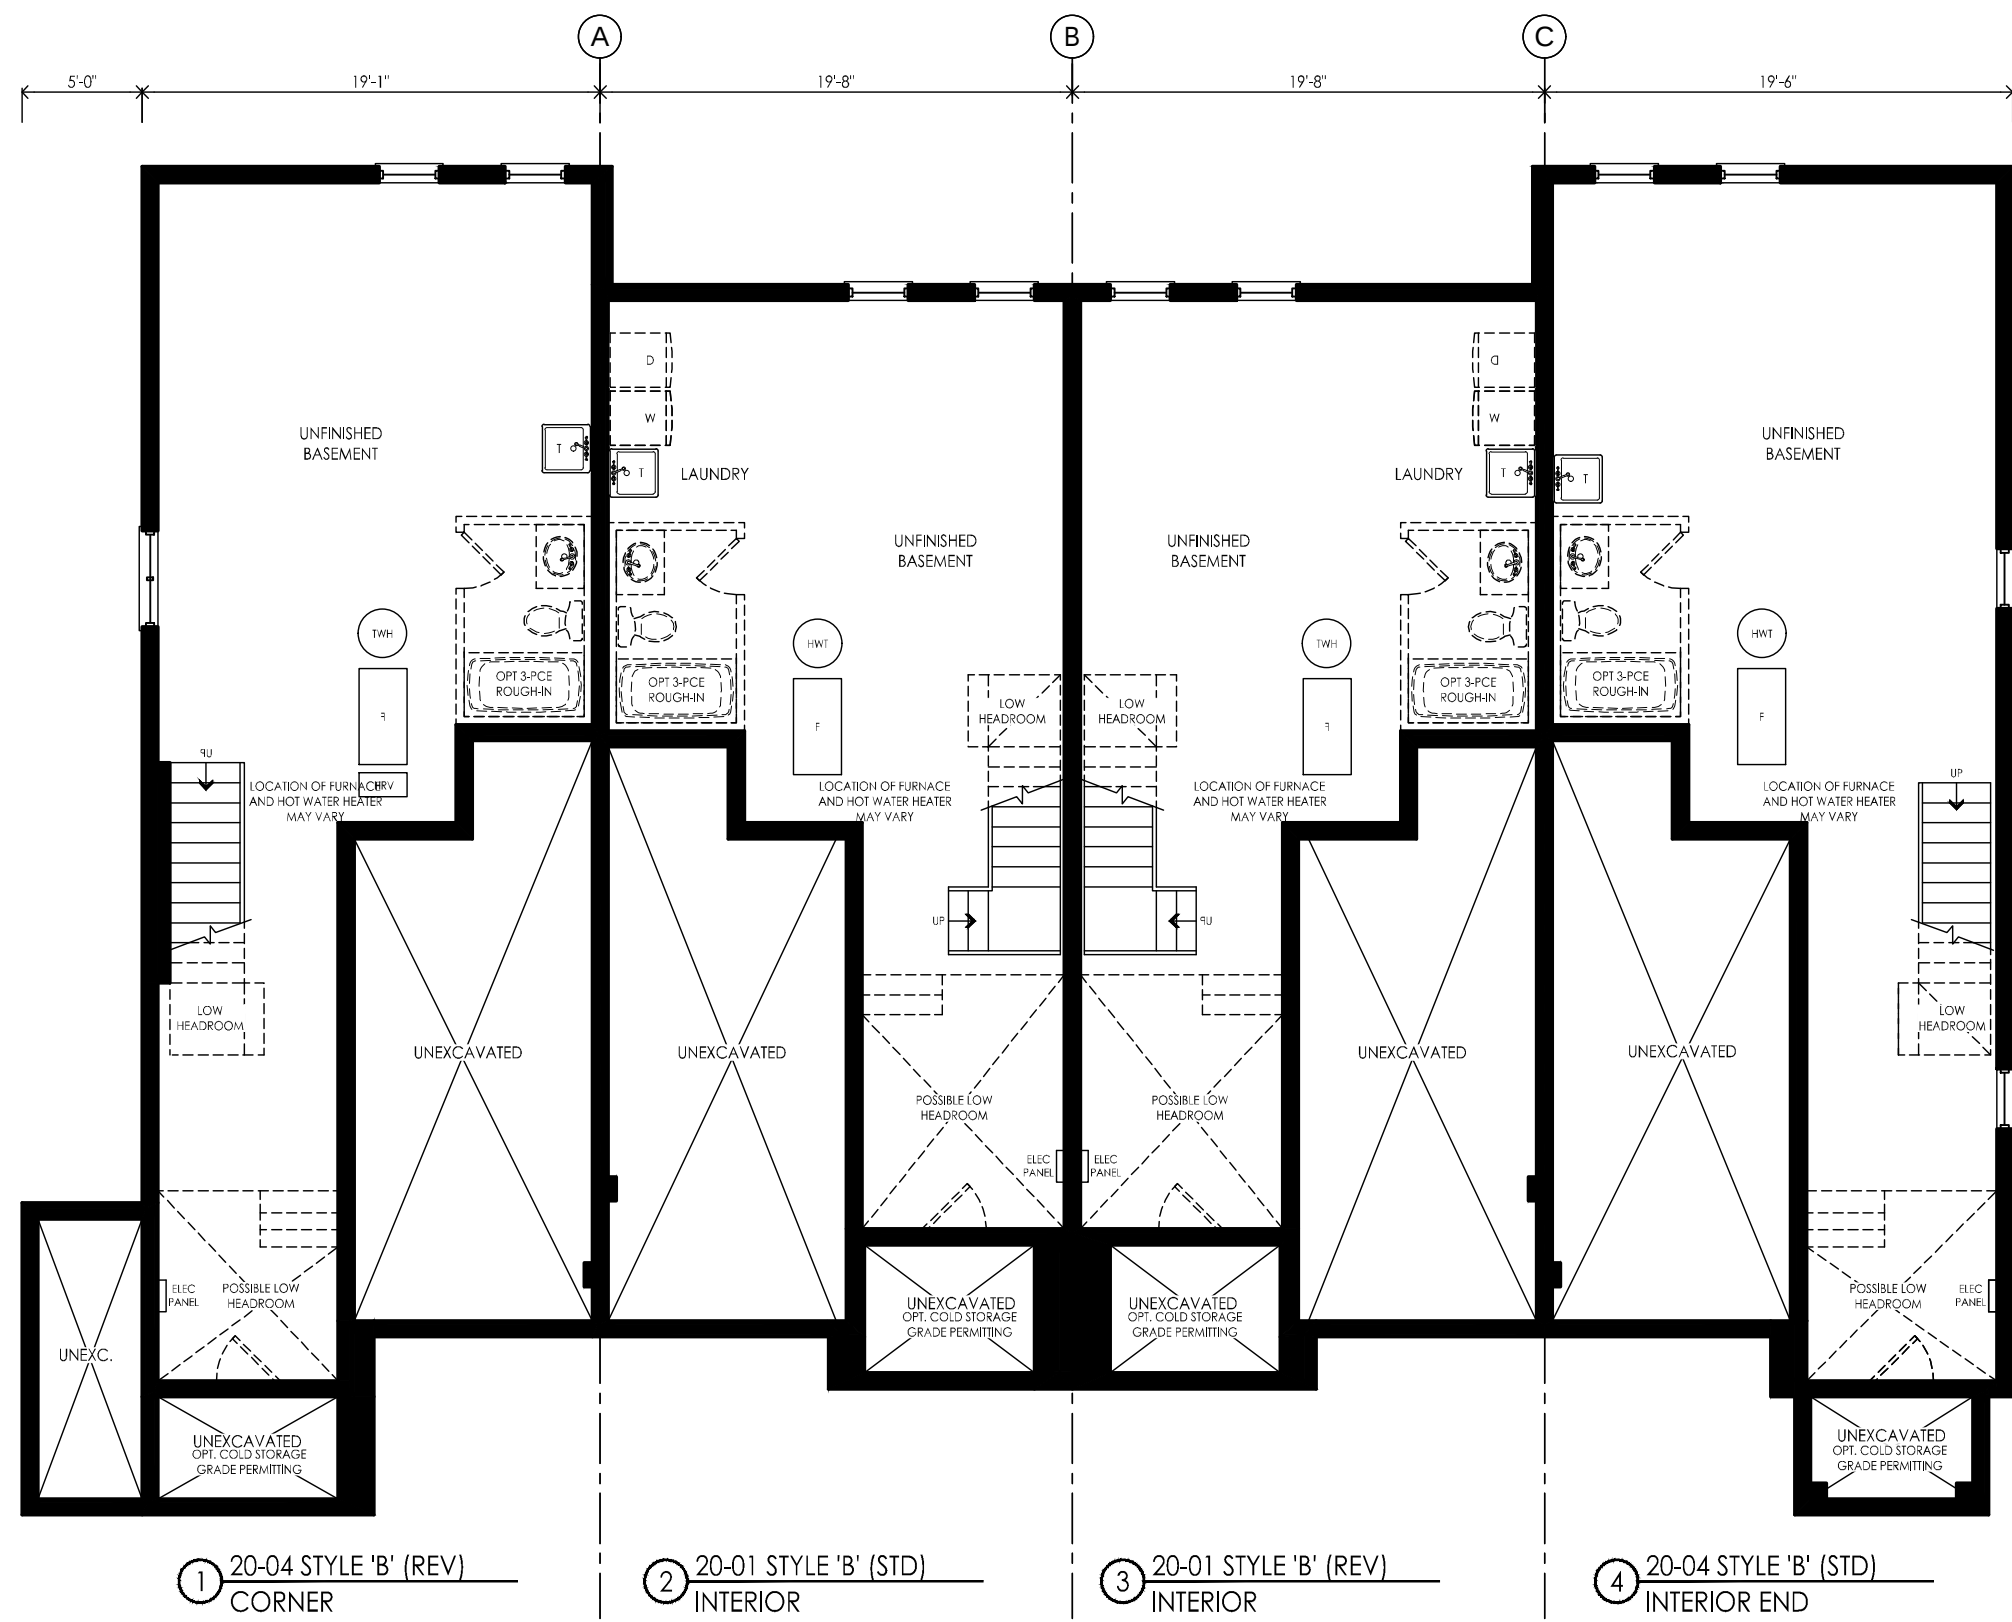


BASEMENT PLAN - BLOCK 1

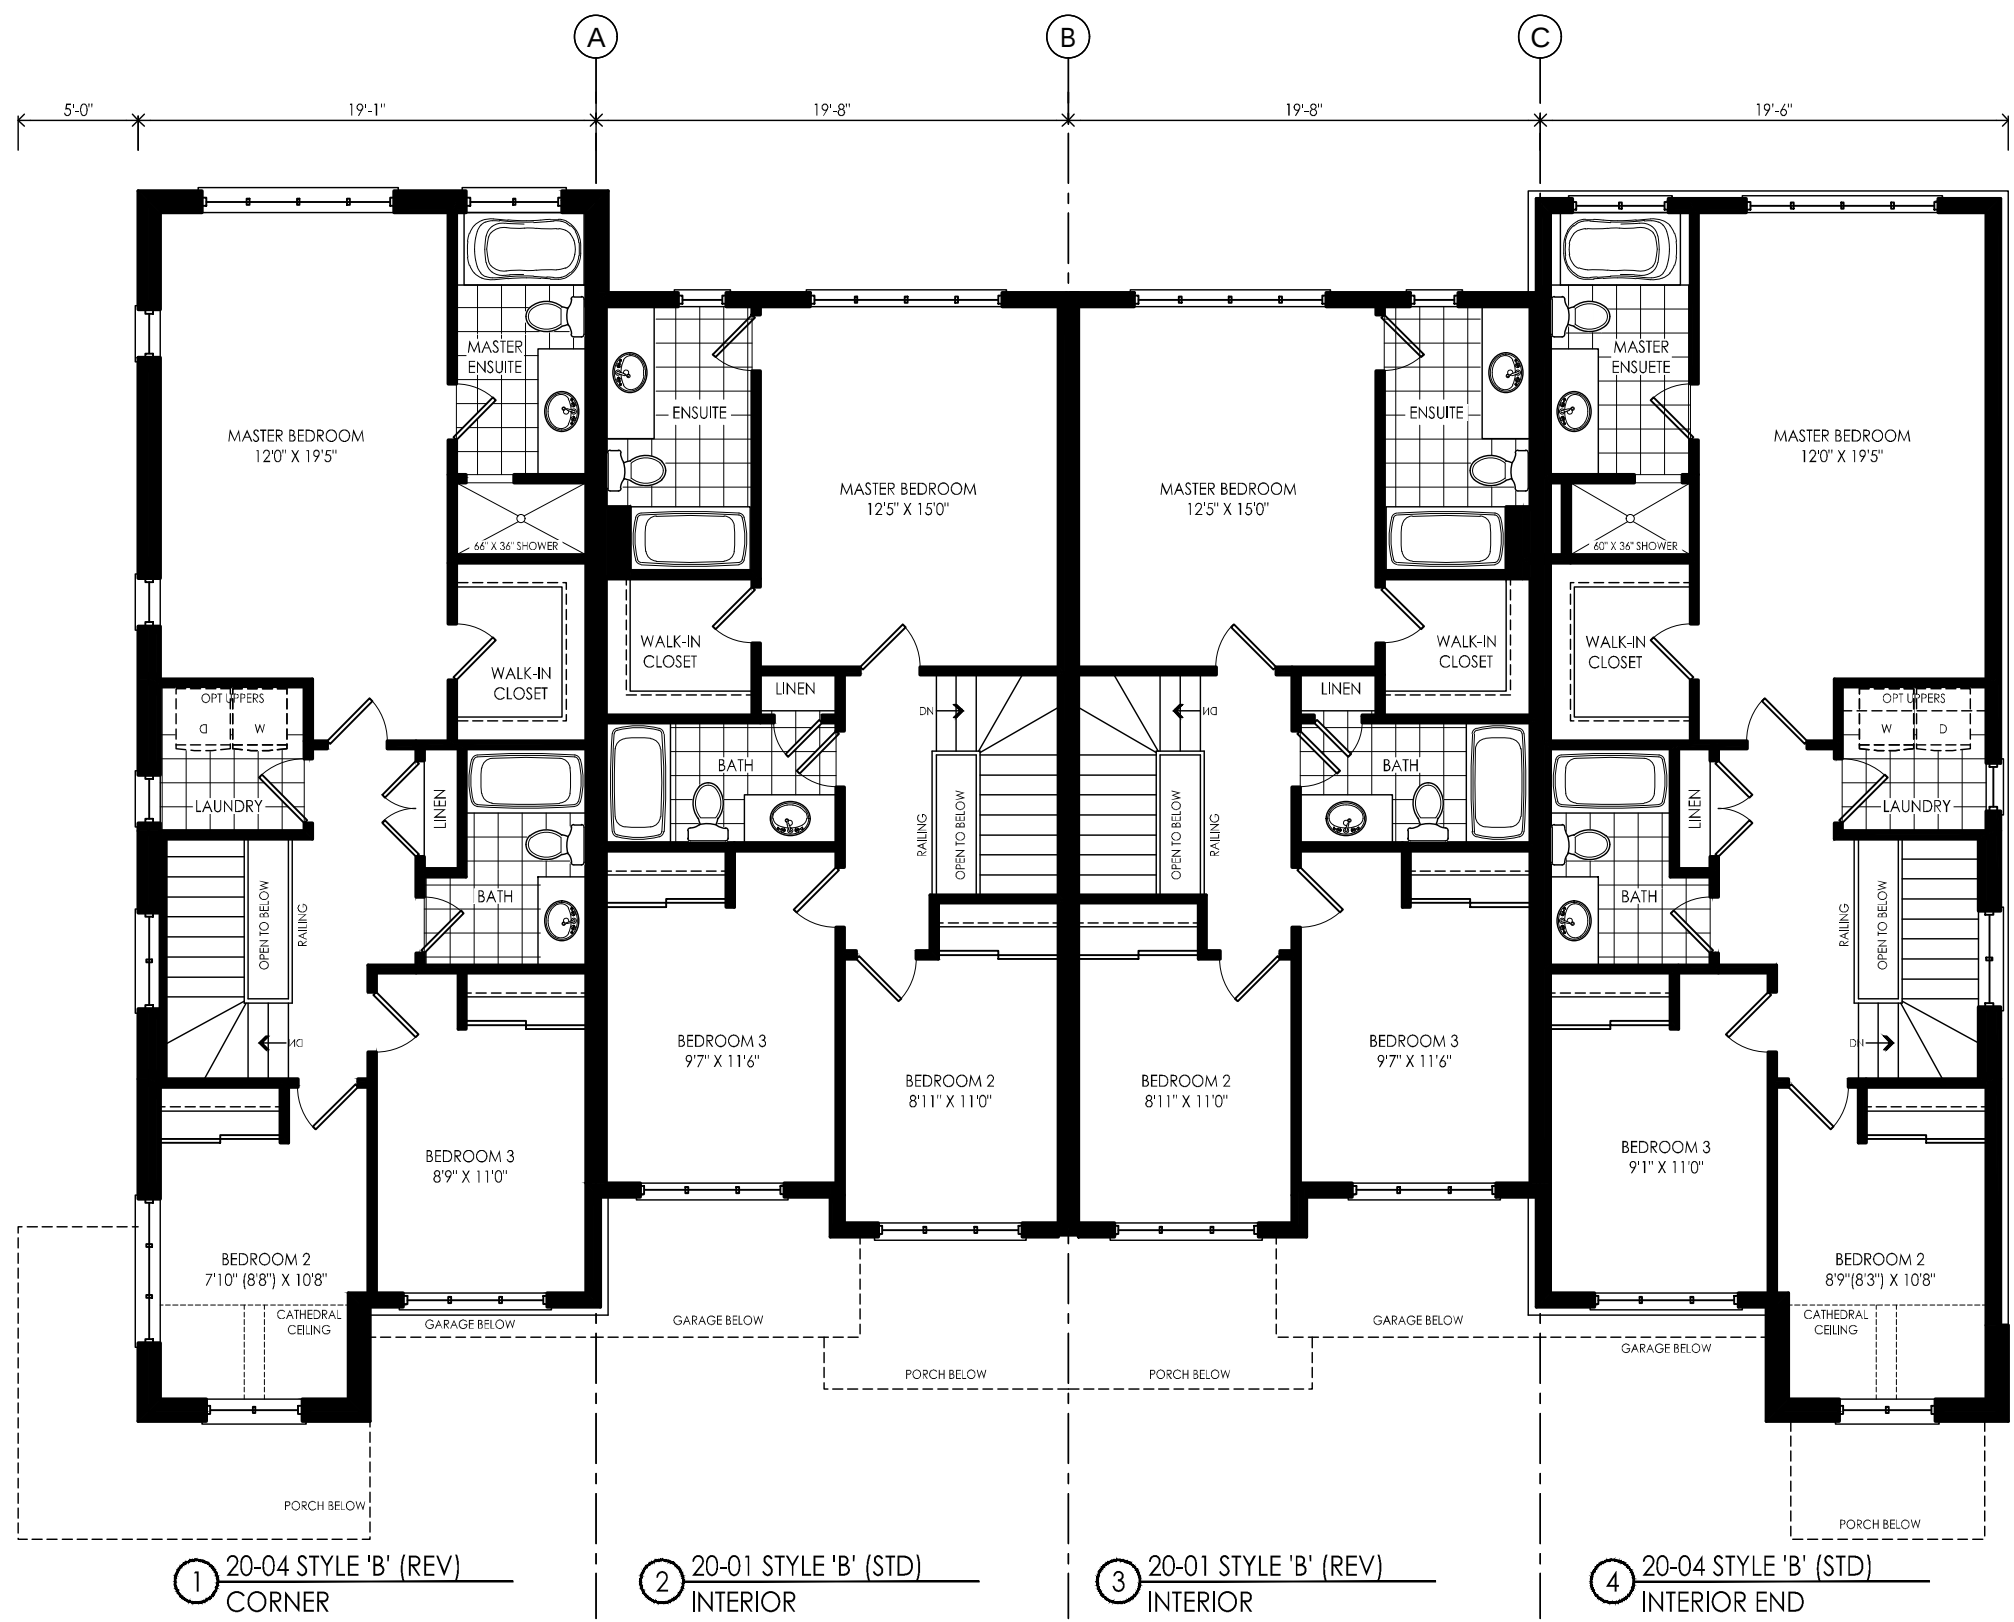

SECOND FLOOR PLAN - BLOCK 1

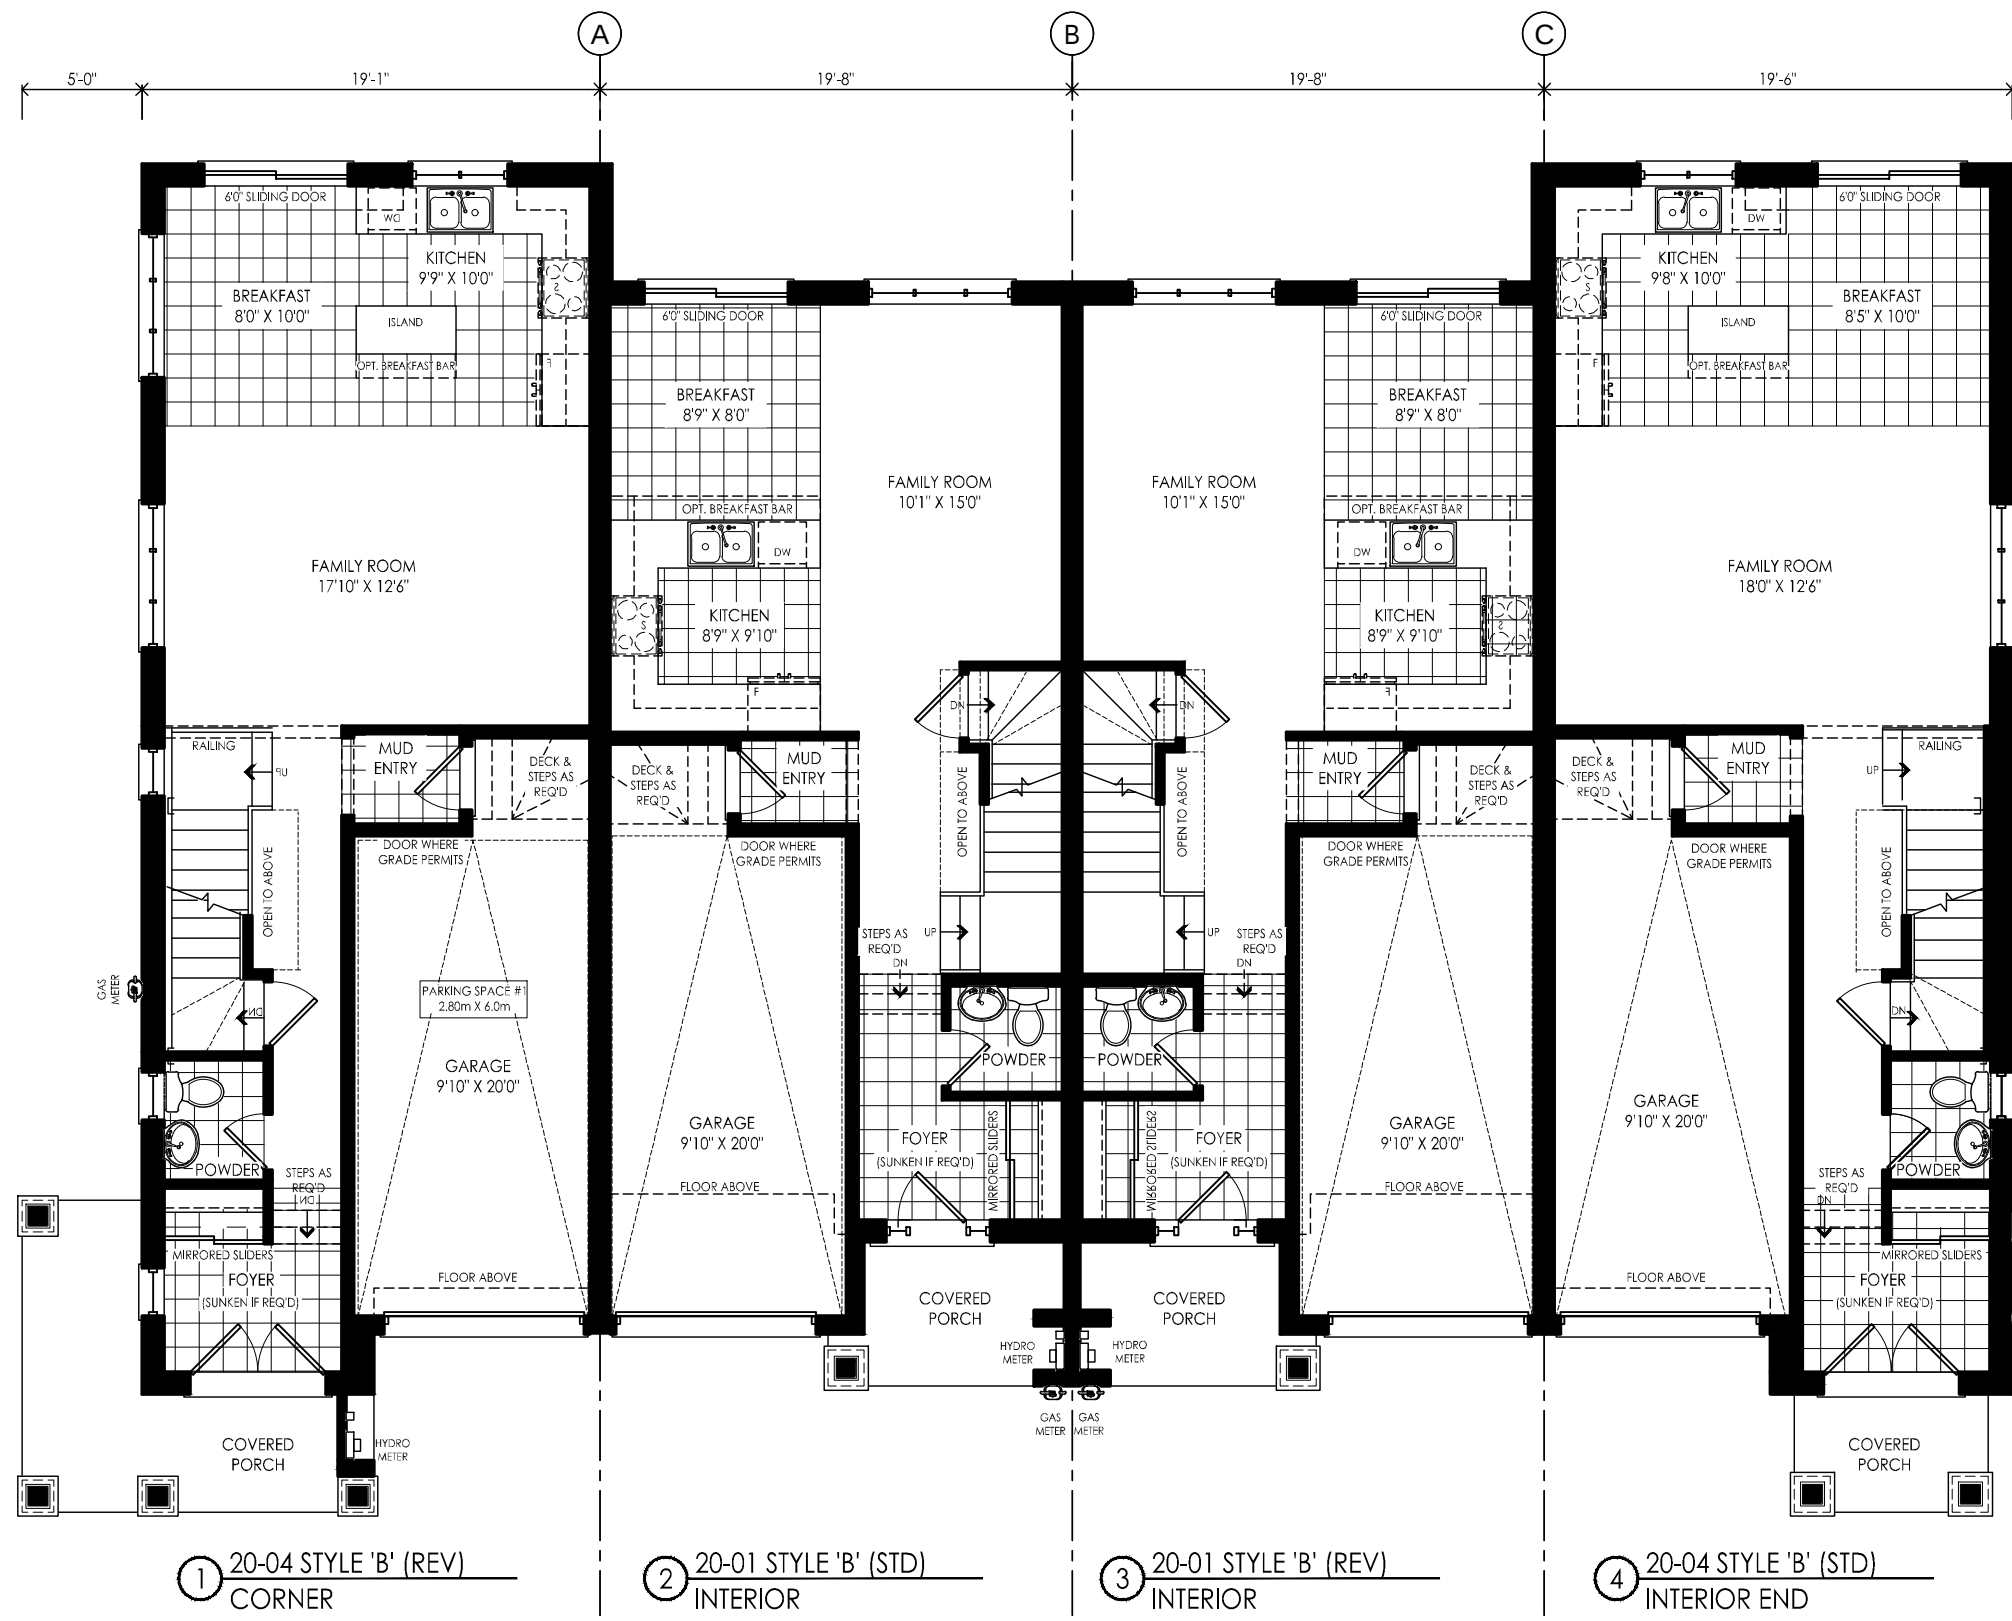

GROUND FLOOR PLAN - BLOCK 1

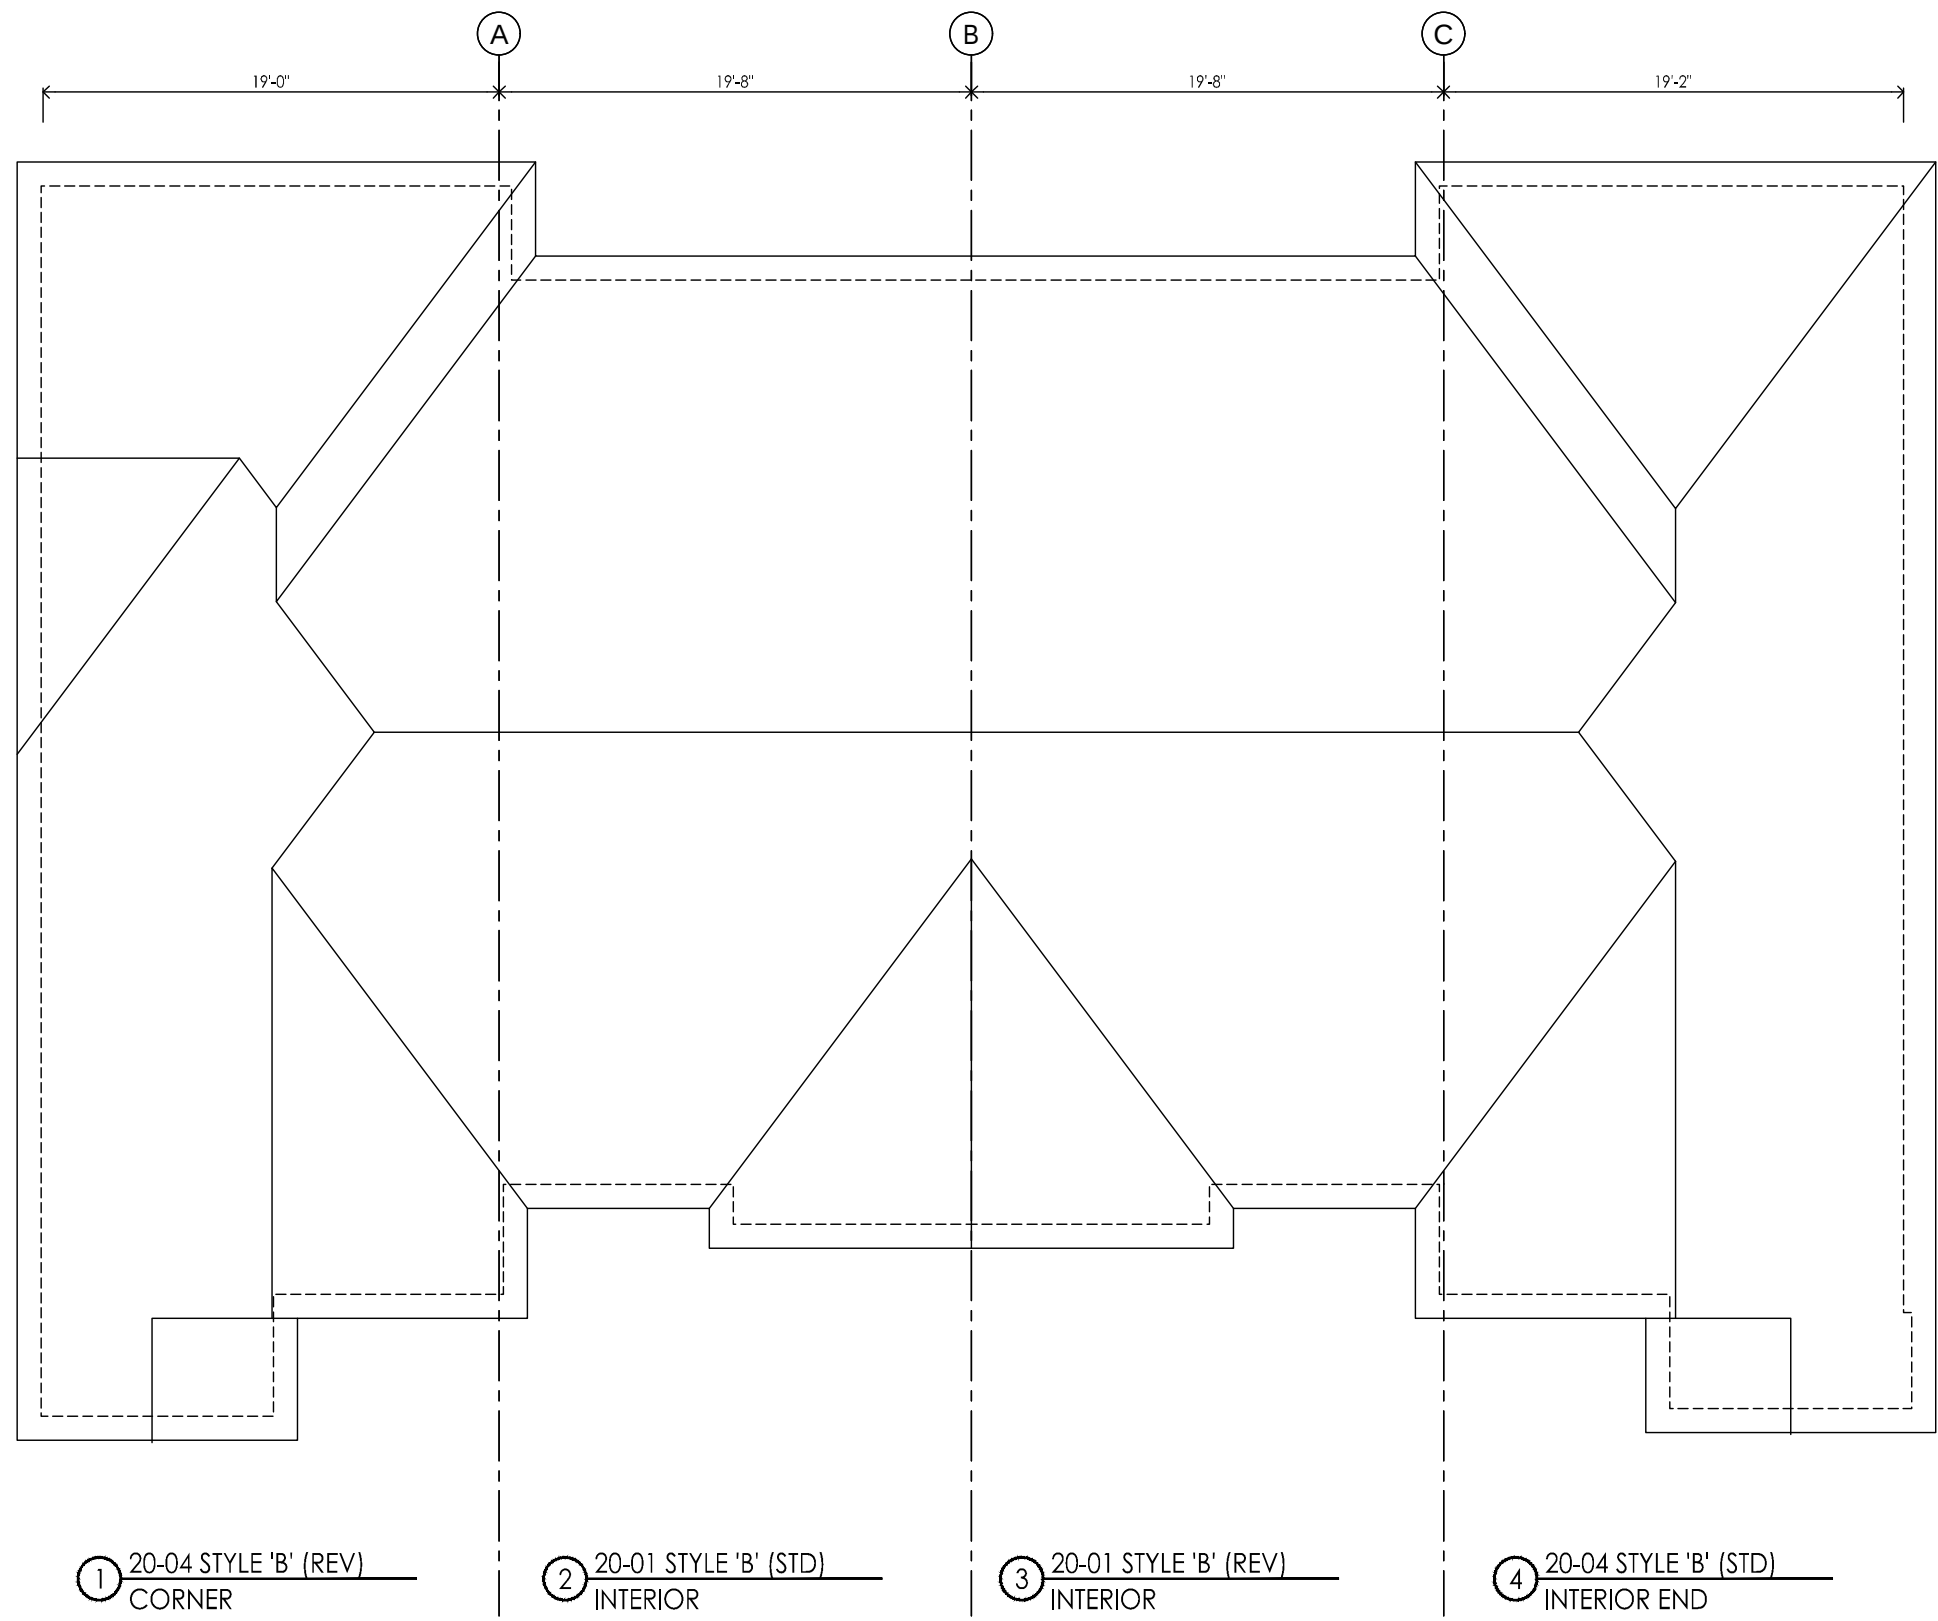

ROOF PLAN - BLOCK 1

#	revisions	date	dwn	chk
1	ISSUED FOR FIRST SPA	2024-01-20	nm	nm

client	Brookfield Homes
project	Paris Ph.3
	Paris
model	BLOCK 1
project #	20002
scale	
page	

[illegible]

client

Brookfield Homes

```

project

```

Paris Ph.3

Paris

made

BLOCK 1

projec

20002

scale


page