

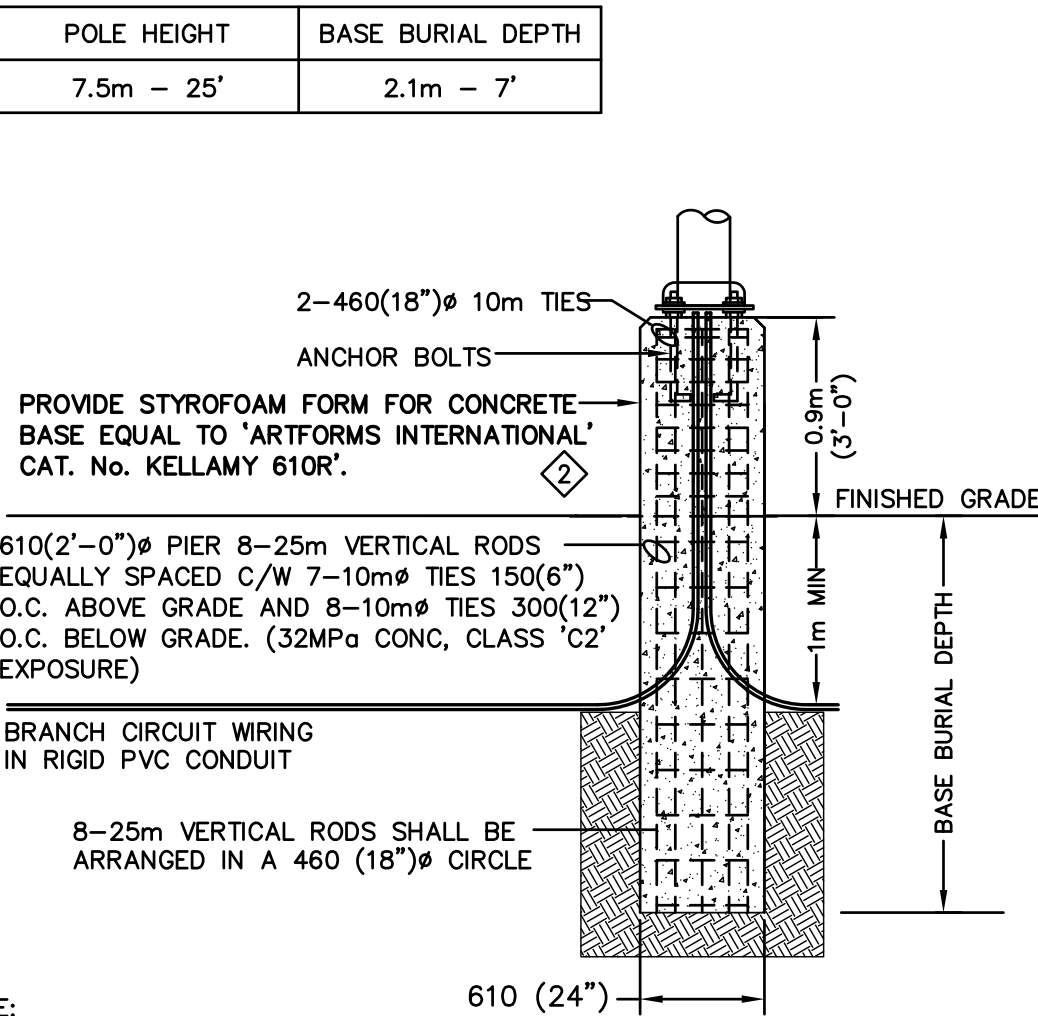


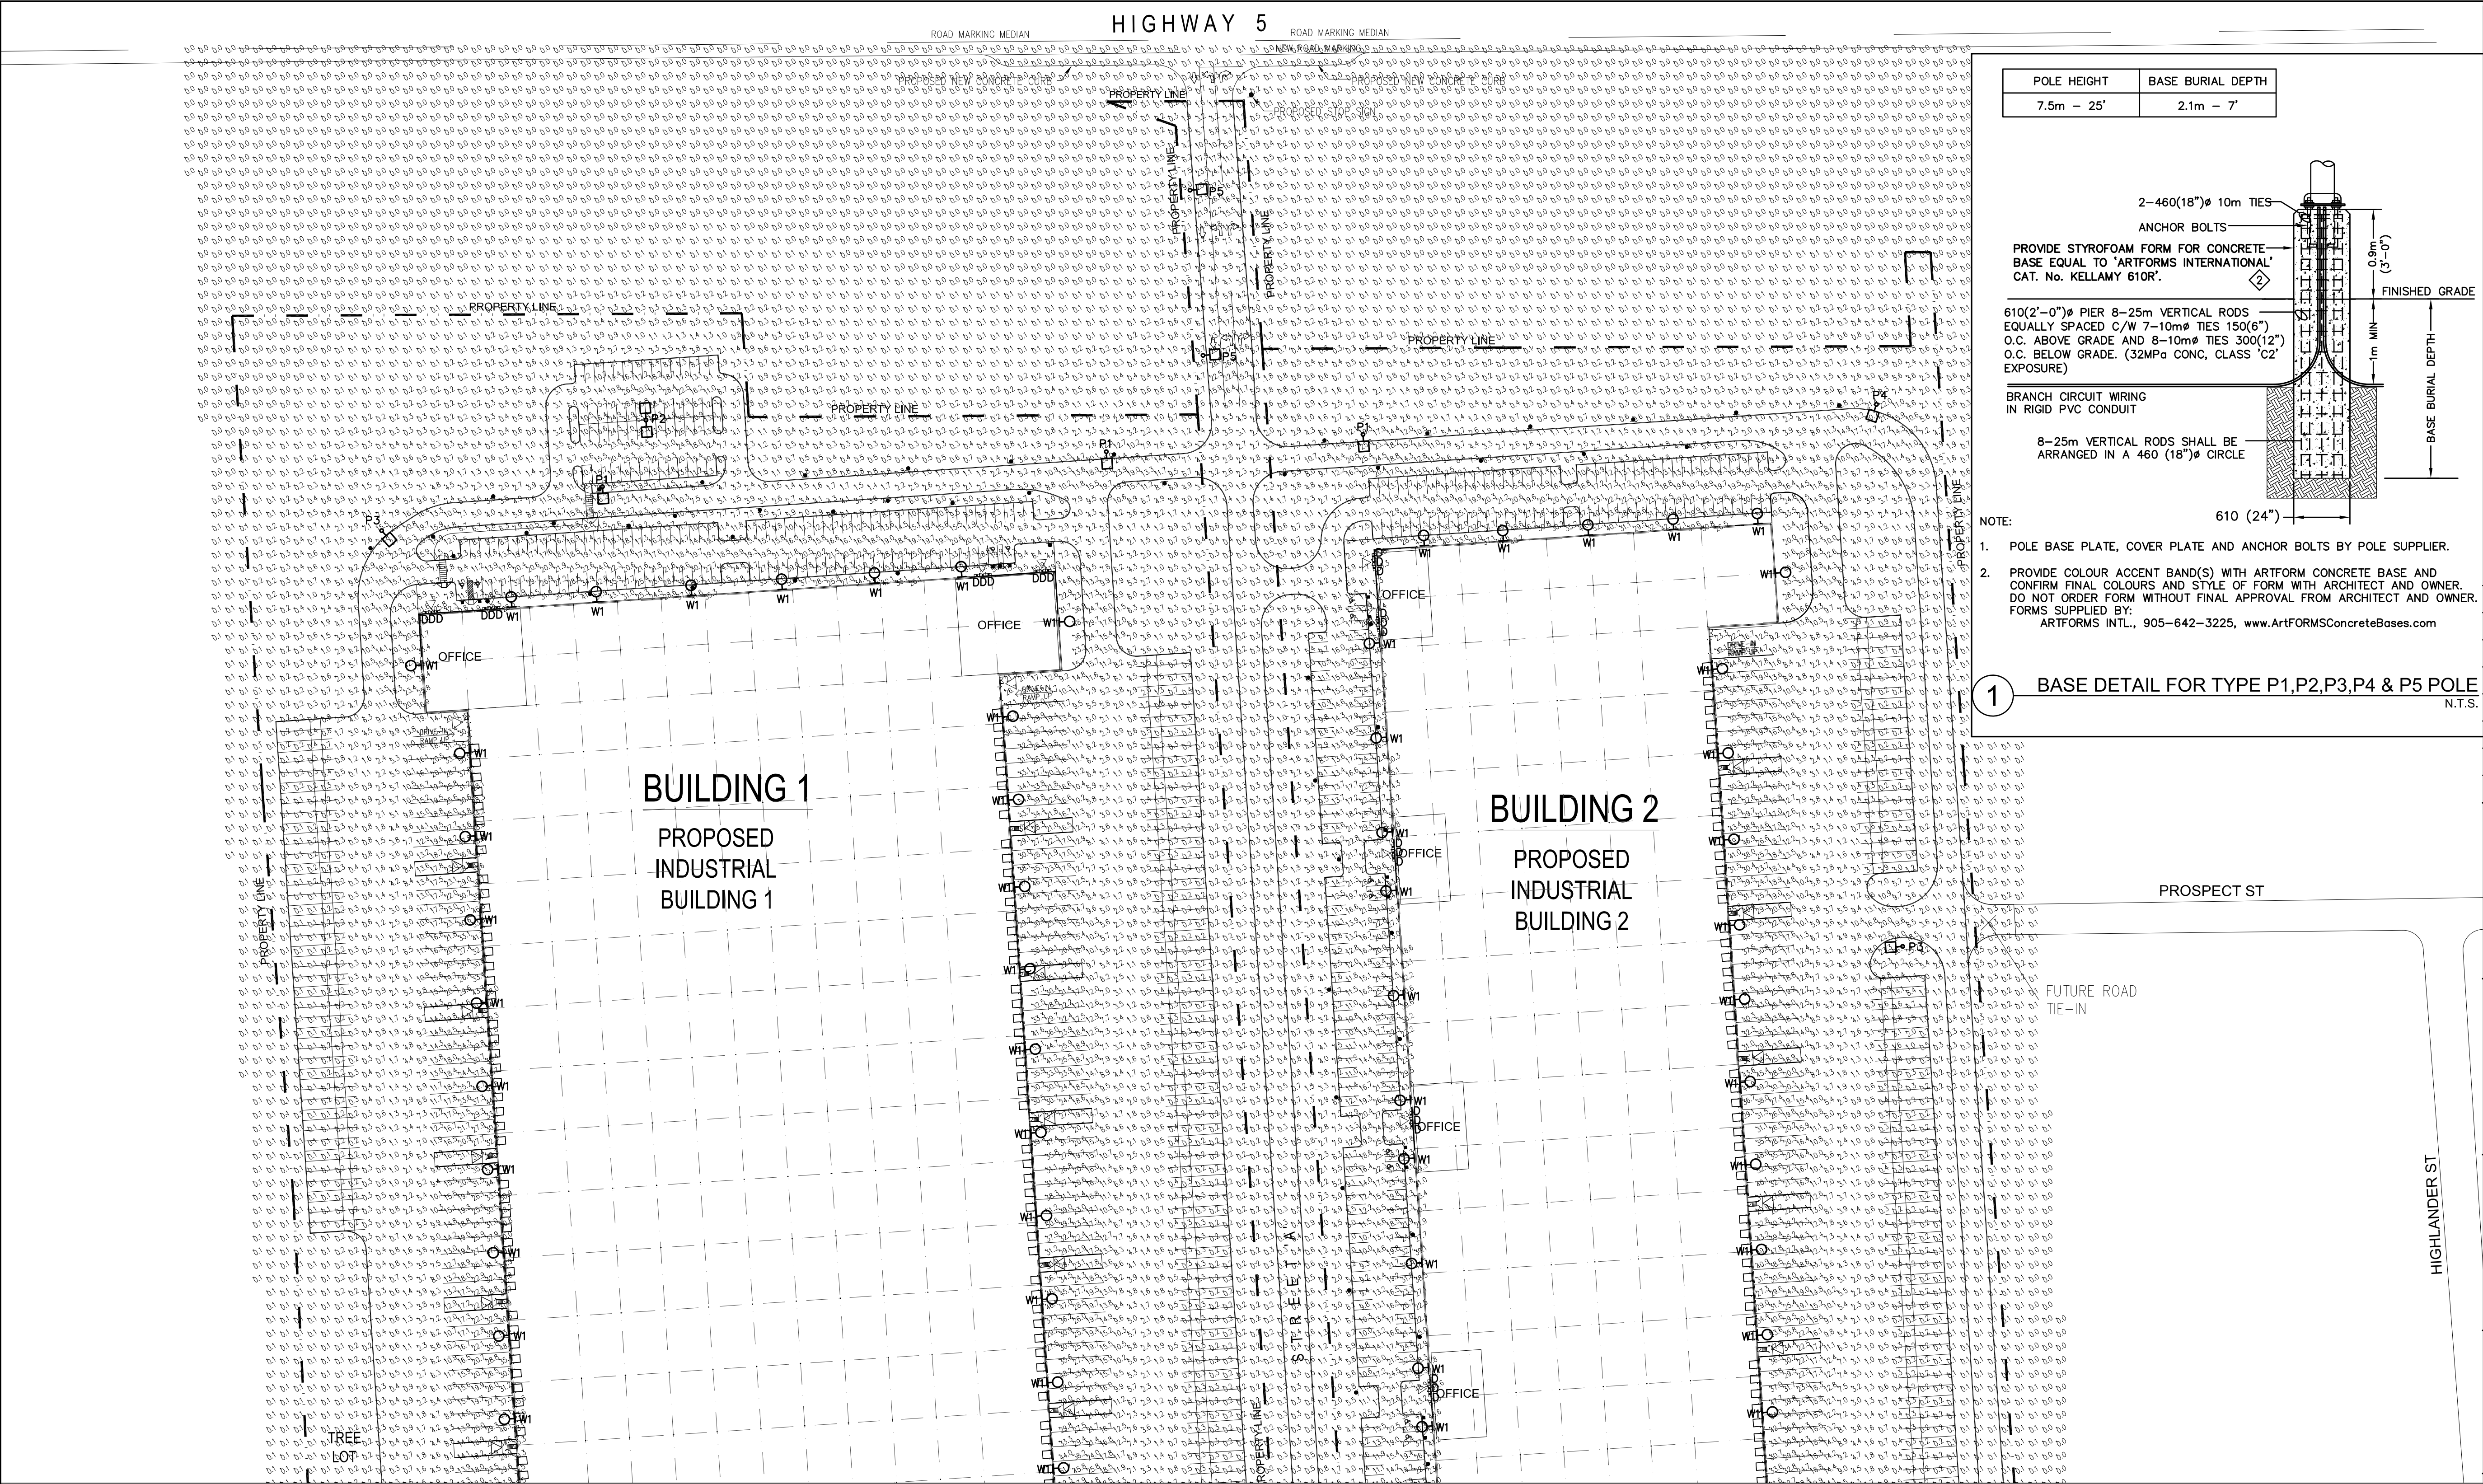

- NOTE:
- POLE BASE PLATE, COVER PLATE AND ANCHOR BOLTS BY POLE SUPPLIER.
 - PROVIDE COLOUR ACCENT BAND(S) WITH ARTFORM CONCRETE BASE AND CONFIRM FINAL COLOURS AND STYLE OF FORM WITH ARCHITECT AND OWNER. DO NOT ORDER FORM WITHOUT FINAL APPROVAL FROM ARCHITECT AND OWNER. FORMS SUPPLIED BY: ARTFORMS INTL., 905-642-3225, www.ArtFORMSConcreteBases.com

1 BASE DETAIL FOR TYPE P1,P2,P3,P4 & P5 POLE N.T.S.

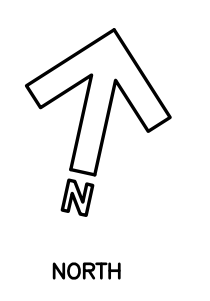

5.		
4.		
3.		
2.		
1.	DEC 17, 2021	ISSUED FOR SPA
NO.	DATE	REVISIONS



LAPAS
CONSULTING
ENGINEERS
227 Bridgeland Avenue
Toronto, Ontario M6A 1Y7
Tel: 416-955-9088 Fax: 416-955-9092

JRI
ARCHITECTS
4 PRINCE GEORGE DRIVE ETOBICOKE,
ONTARIO M9A1X8

CLIENT
PANATTONI

185 The West Mall, Suite 860
Toronto, ON M9C 5L5

PROJECT
NEW INDUSTRIAL DEVELOPMENT
285 HWY 5 ST GEORGE,
COUNTY OF BRANT, ON

DRAWING TITLE
SITE PHOTOMETRIC STUDY
(NORTH)

SCALE 1:1000	DRAWN TZ
DATE NOVEMBER 2021	CHECKED EDY
PROJECT NUMBER 21146	DRAWING NUMBER
	E-1 L-N

- NOTES:
- ILLUMINATION LEVELS SHOWN ARE IN LUX.
 - ALL OUTDOOR LIGHTING FIXTURES SHALL BE FULL CUT OFF.