



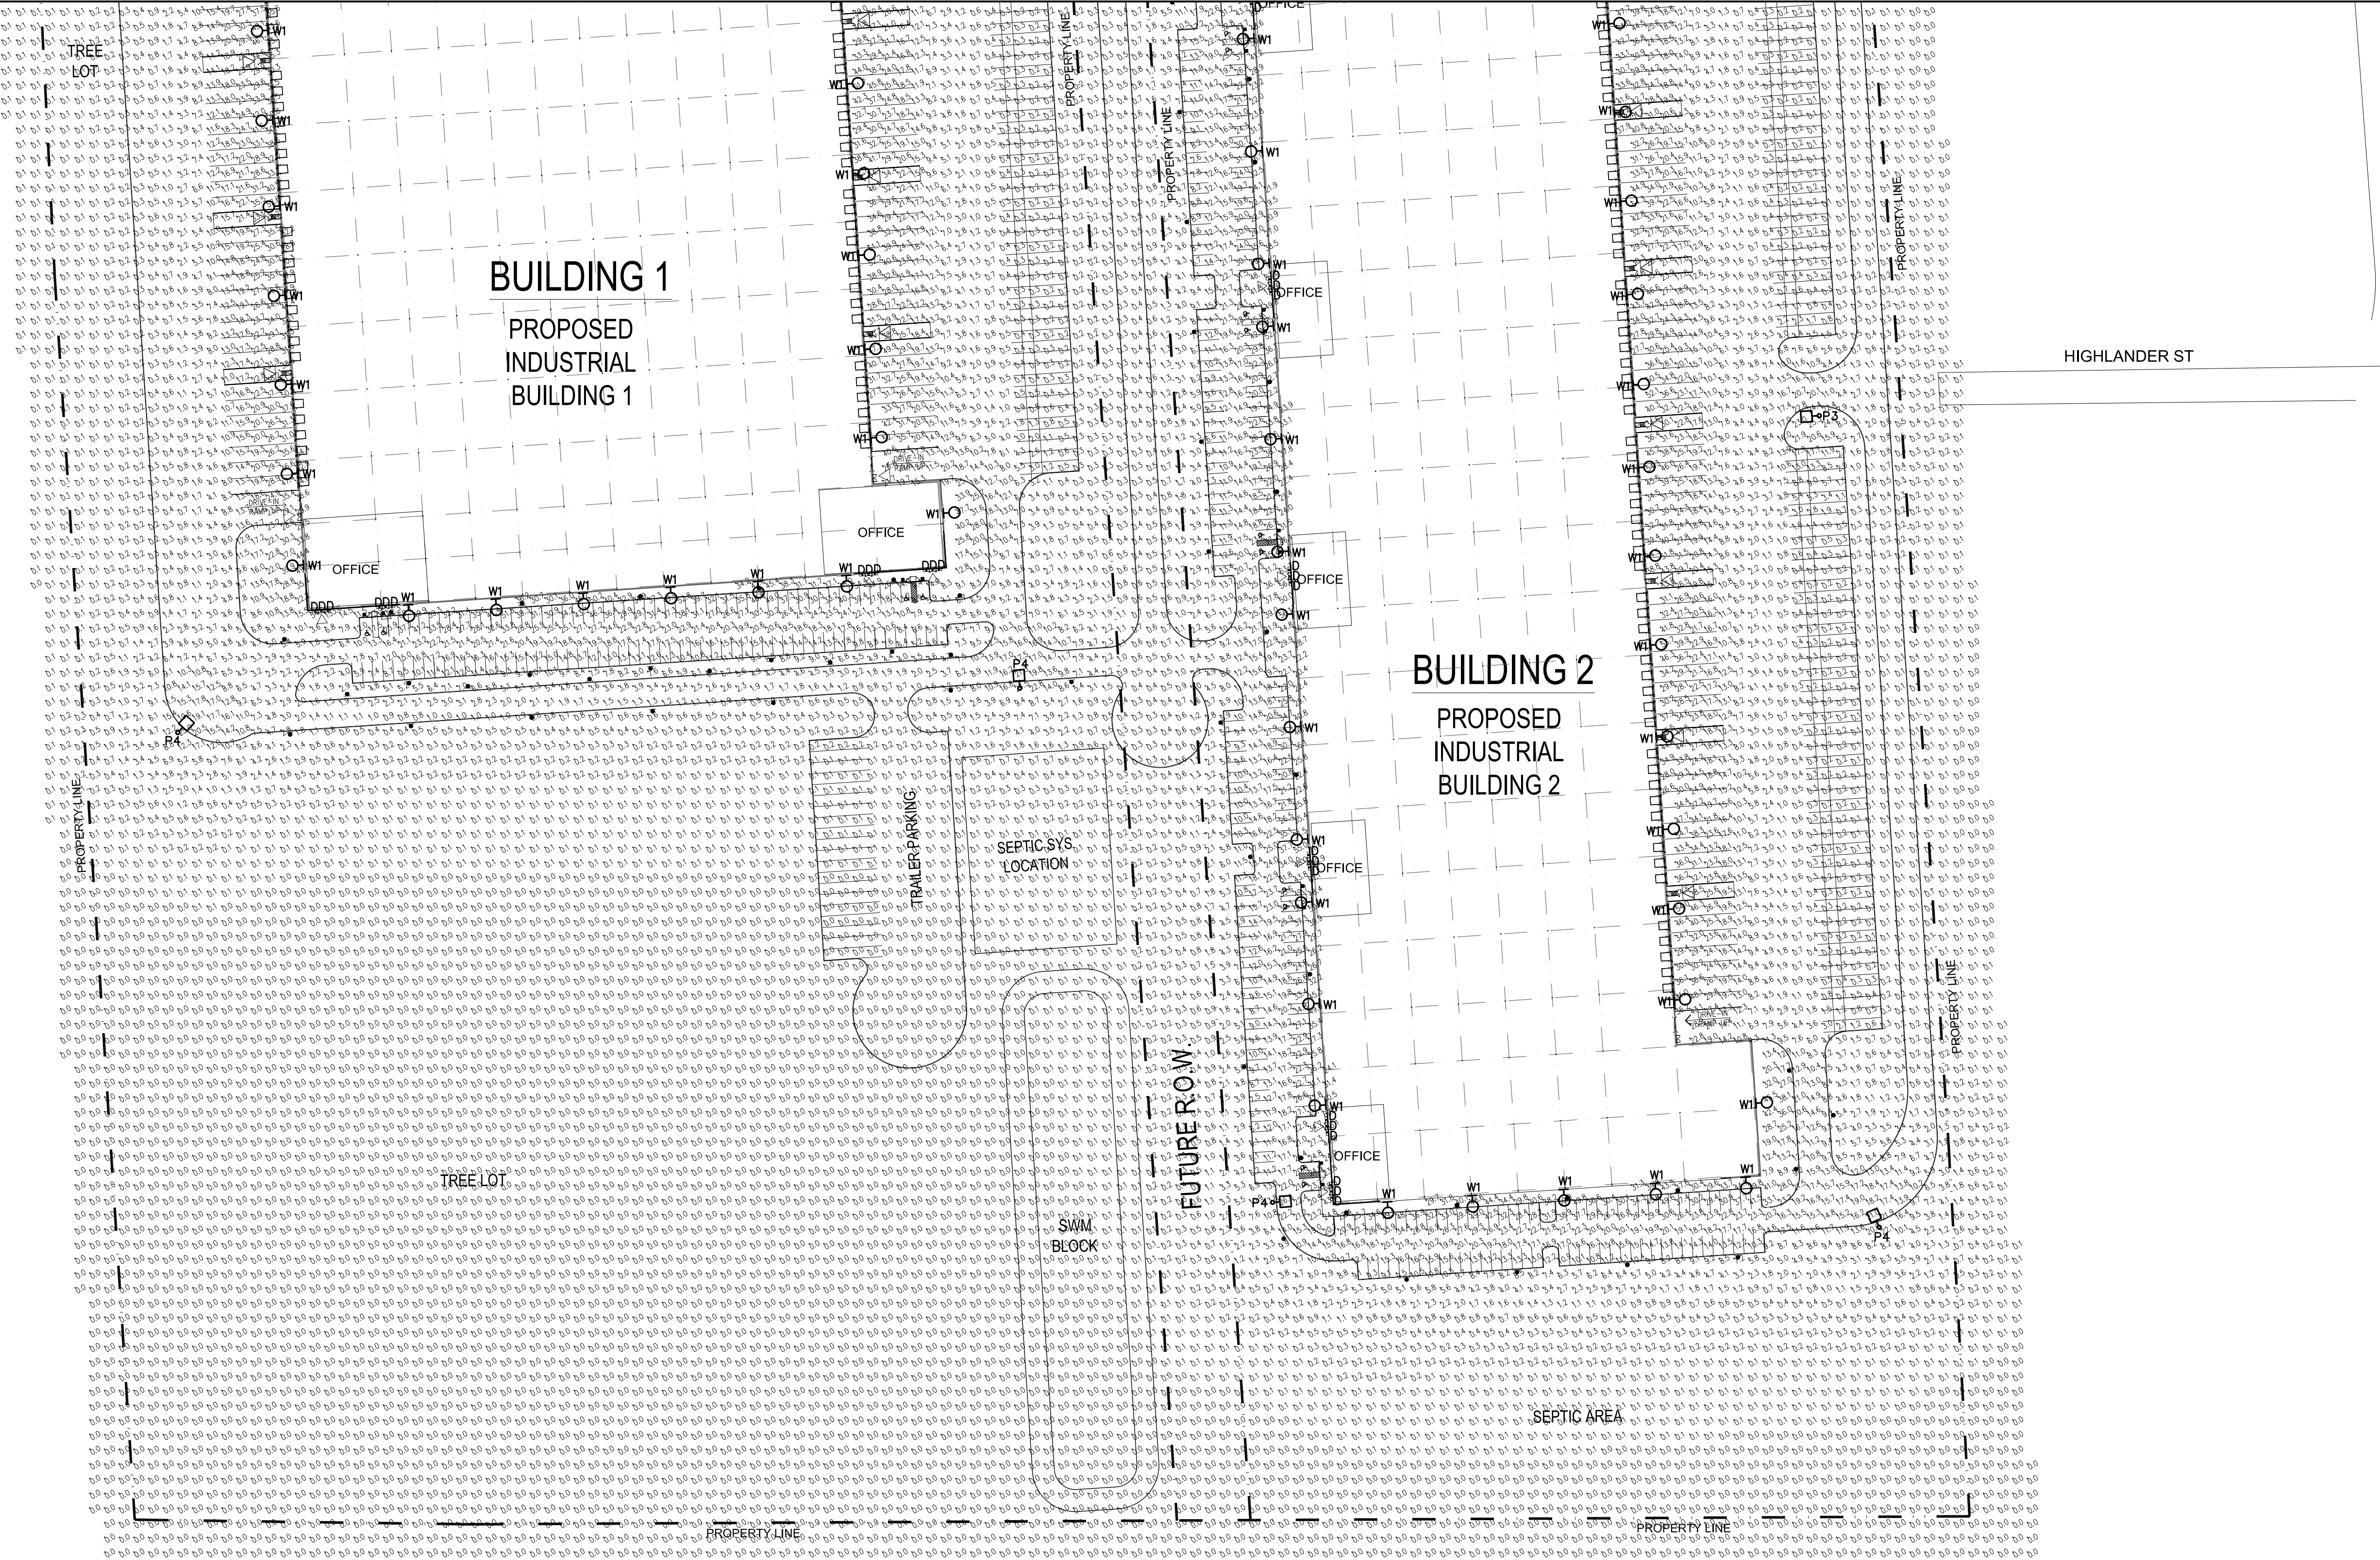

- NOTES:
- 1 ILLUMINATION LEVELS SHOWN ARE IN LUX.
 - 2 ALL OUTDOOR LIGHTING FIXTURES SHALL BE FULL CUT OFF.

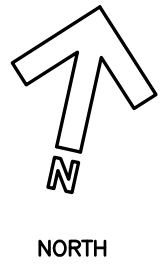

5.		
4.		
3.		
2.		
1.	DEC 17, 2021	ISSUED FOR SPA
NO.	DATE	REVISIONS



LAPAS
CONSULTING
ENGINEERS
227 Bridgeland Avenue
Toronto, Ontario M6A 1Y7
Tel: 416-955-9088 Fax: 416-955-9092

JRI
ARCHITECTS

4 PRINCE GEORGE DRIVE, ETOBICOKE,
ONTARIO M9A1X8

CLIENT

PANATTONI

185 The West Mall, Suite 860
Toronto, ON M9C 5L5

PROJECT

NEW INDUSTRIAL DEVELOPMENT

285 HWY 5 ST GEORGE,
COUNTY OF BRANT, ON

DRAWING TITLE

SITE PHOTOMETRIC STUDY
(SOUTH)

SCALE	1:1000	DRAWN	TZ
DATE	NOVEMBER 2021	CHECKED	EDY
PROJECT NUMBER	21146	DRAWING NUMBER	E-1L-S