


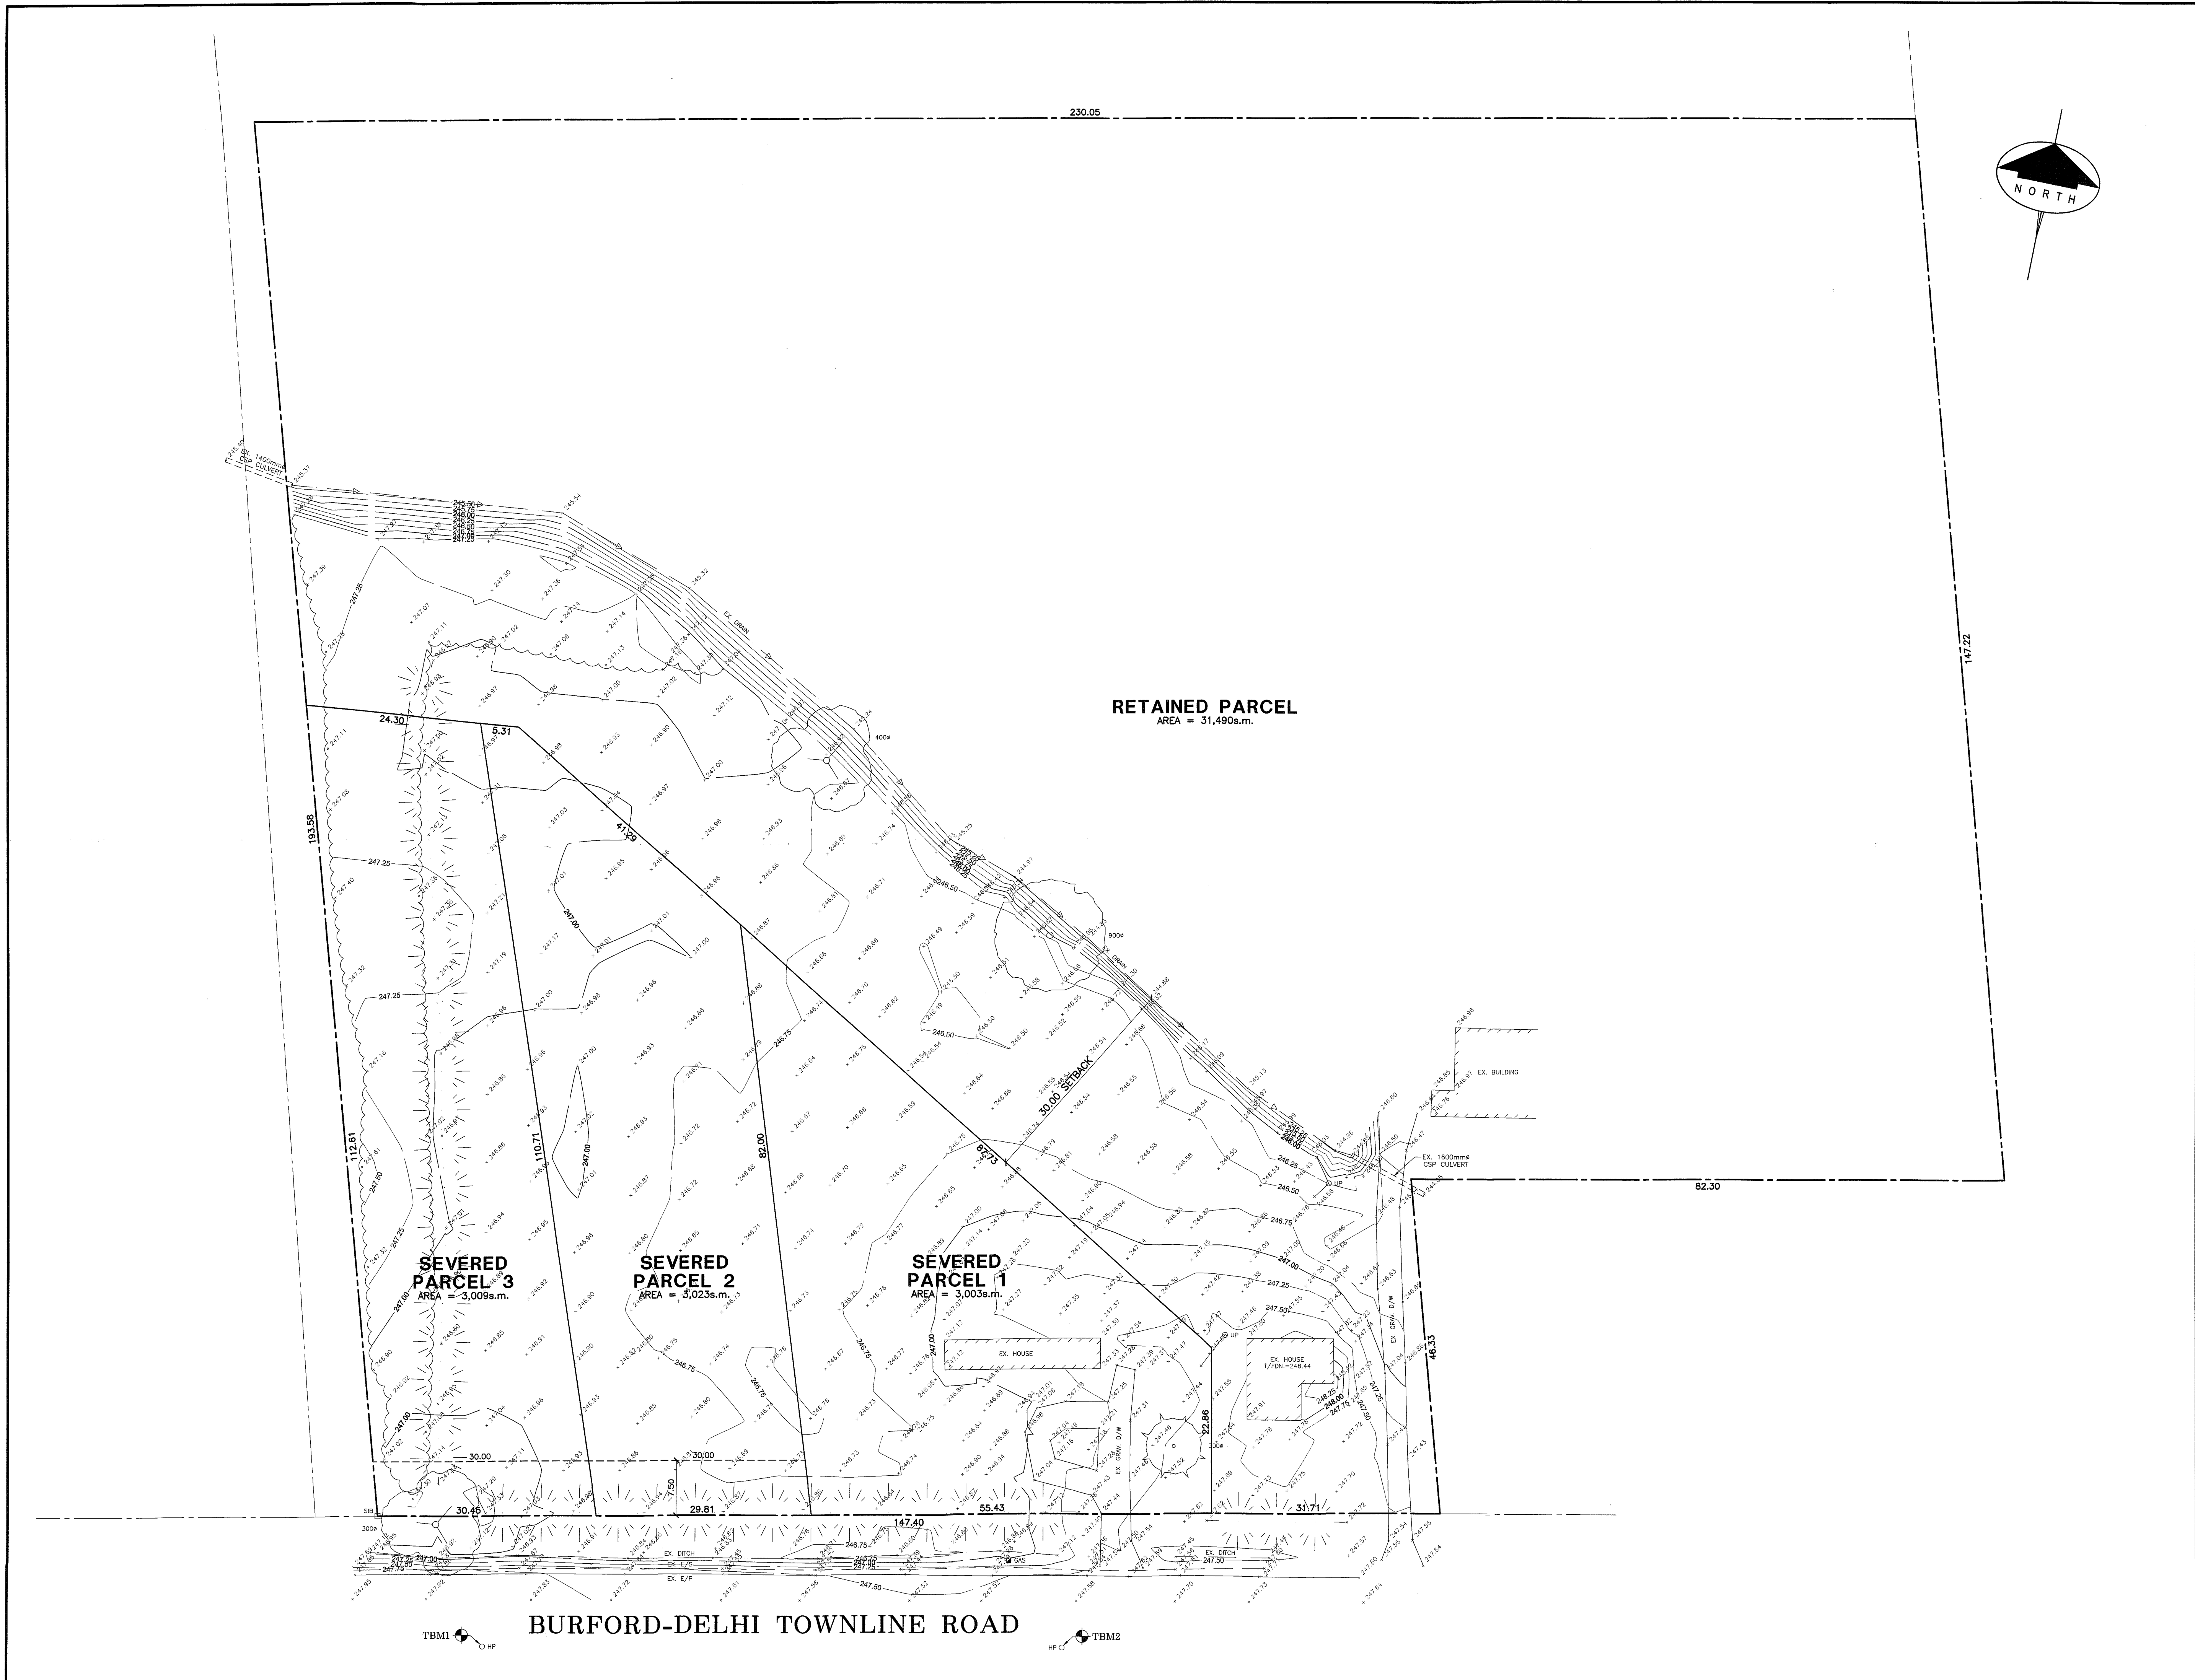

LEGEND:

- EXISTING ELEVATIONS
- PROPOSED ELEVATIONS
- PROPOSED SWALE ELEVATIONS
- PROPOSED SWALE
- GENERAL DRAINAGE

NOTES:

- ALL ELEVATIONS SHOWN ARE METRIC.
- BUILDER/OWNER TO VERIFY COMPLIANCE WITH ZONING BYLAWS (i.e. SIDEYARDS, SETBACKS, REARYARDS ETC.)

T.B.M. No. 1 ELEV. = 247.57m (GEO)
NAIL IN HYDRO POLE ON THE SOUTH SIDE OF BURFORD-DELHI TOWNLINE ROAD AS SHOWN.

T.B.M. No. 2 ELEV. = 247.46m (GEO)
NAIL IN HYDRO POLE ON THE SOUTH SIDE OF BURFORD-DELHI TOWNLINE ROAD AS SHOWN.

NO.	REVISION	DATE (MM/DD/YY)	BY

J.H. COHOON ENGINEERING LIMITED
CONSULTING ENGINEERS

440 HARDY ROAD, UNIT #1, BRANTFORD - ONTARIO, N3T 5L8
TEL. (519) 753-2656 FAX. (519) 753-4263 www.cohooseng.com

PROJECT:

**PROPOSED RESIDENCES
PART OF LOTS 11 & 12
CONCESSION 14**

GEOGRAPHIC TOWNSHIP OF BURFORD
226 BURFORD-DELHI TOWNLINE ROAD
COUNTY OF BRANT

CLIENT:

RICHARD JOHNSON

**SITE DEVELOPMENT
PLAN**

DESIGN:	R.W.P.	SCALE:	1:400
DRAWN:	K.P.B.	JOB No:	15170
CHECKED:	R.W.P.		
SHEET:	1 of 1	DWG. No:	15170-1
DATE:	FEB. 15/22		