


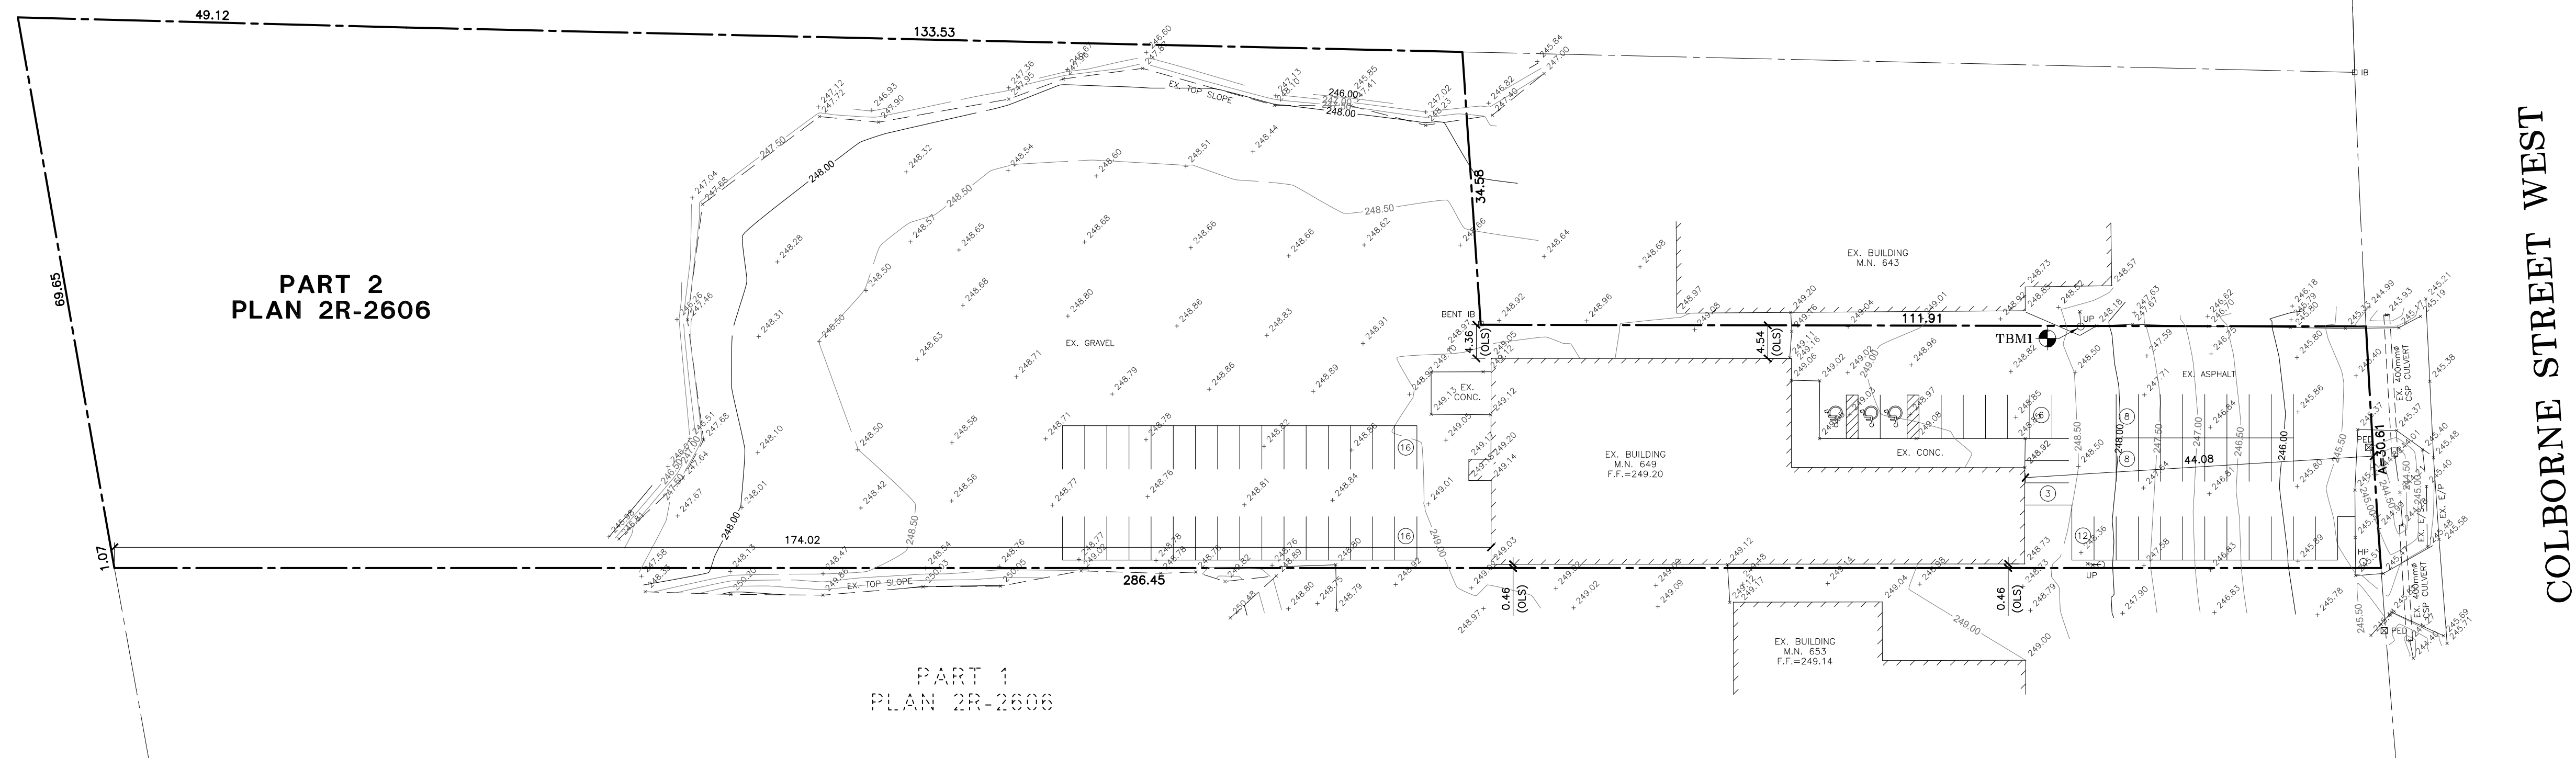

LEGEND:


EXISTING ELEVATIONS

NOTES:

1. ALL ELEVATIONS SHOWN ARE METRIC.

T.B.M. No. 1 ELEV. = 248.66m (GEO)
NAIL IN UTILITY POLE ALONG THE EAST PROPERTY LINE OF SUBJECT PROPERTY AS SHOWN.

NO.	REVISION	DATE (MM/DD/YY)	BY
-----	----------	-----------------	----

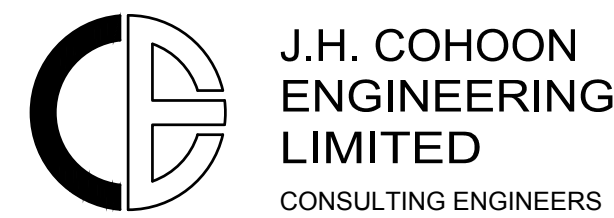

440 HARDY ROAD, UNIT #1, BRANTFORD - ONTARIO, N3T 5L8
TEL. (519) 753-2656 FAX. (519) 753-4263 www.cohooneng.com

PROJECT:
**PART OF BLOCK 2
KERR TRACT**
GEOGRAPHIC TOWNSHIP OF BRANTFORD
649 COLBORNE STREET WEST
COUNTY OF BRANT

CLIENT:
KARL BICZ

EXISTING
TOPOGRAPHY

DESIGN:	M.J.W.	SCALE:	1:500
DRAWN:	K.P.B.	JOB No:	15489
CHECKED:	M.J.W.		
SHEET:	1 of 1	DWG. No:	15489-EX1
DATE:	JUNE 15/22		