


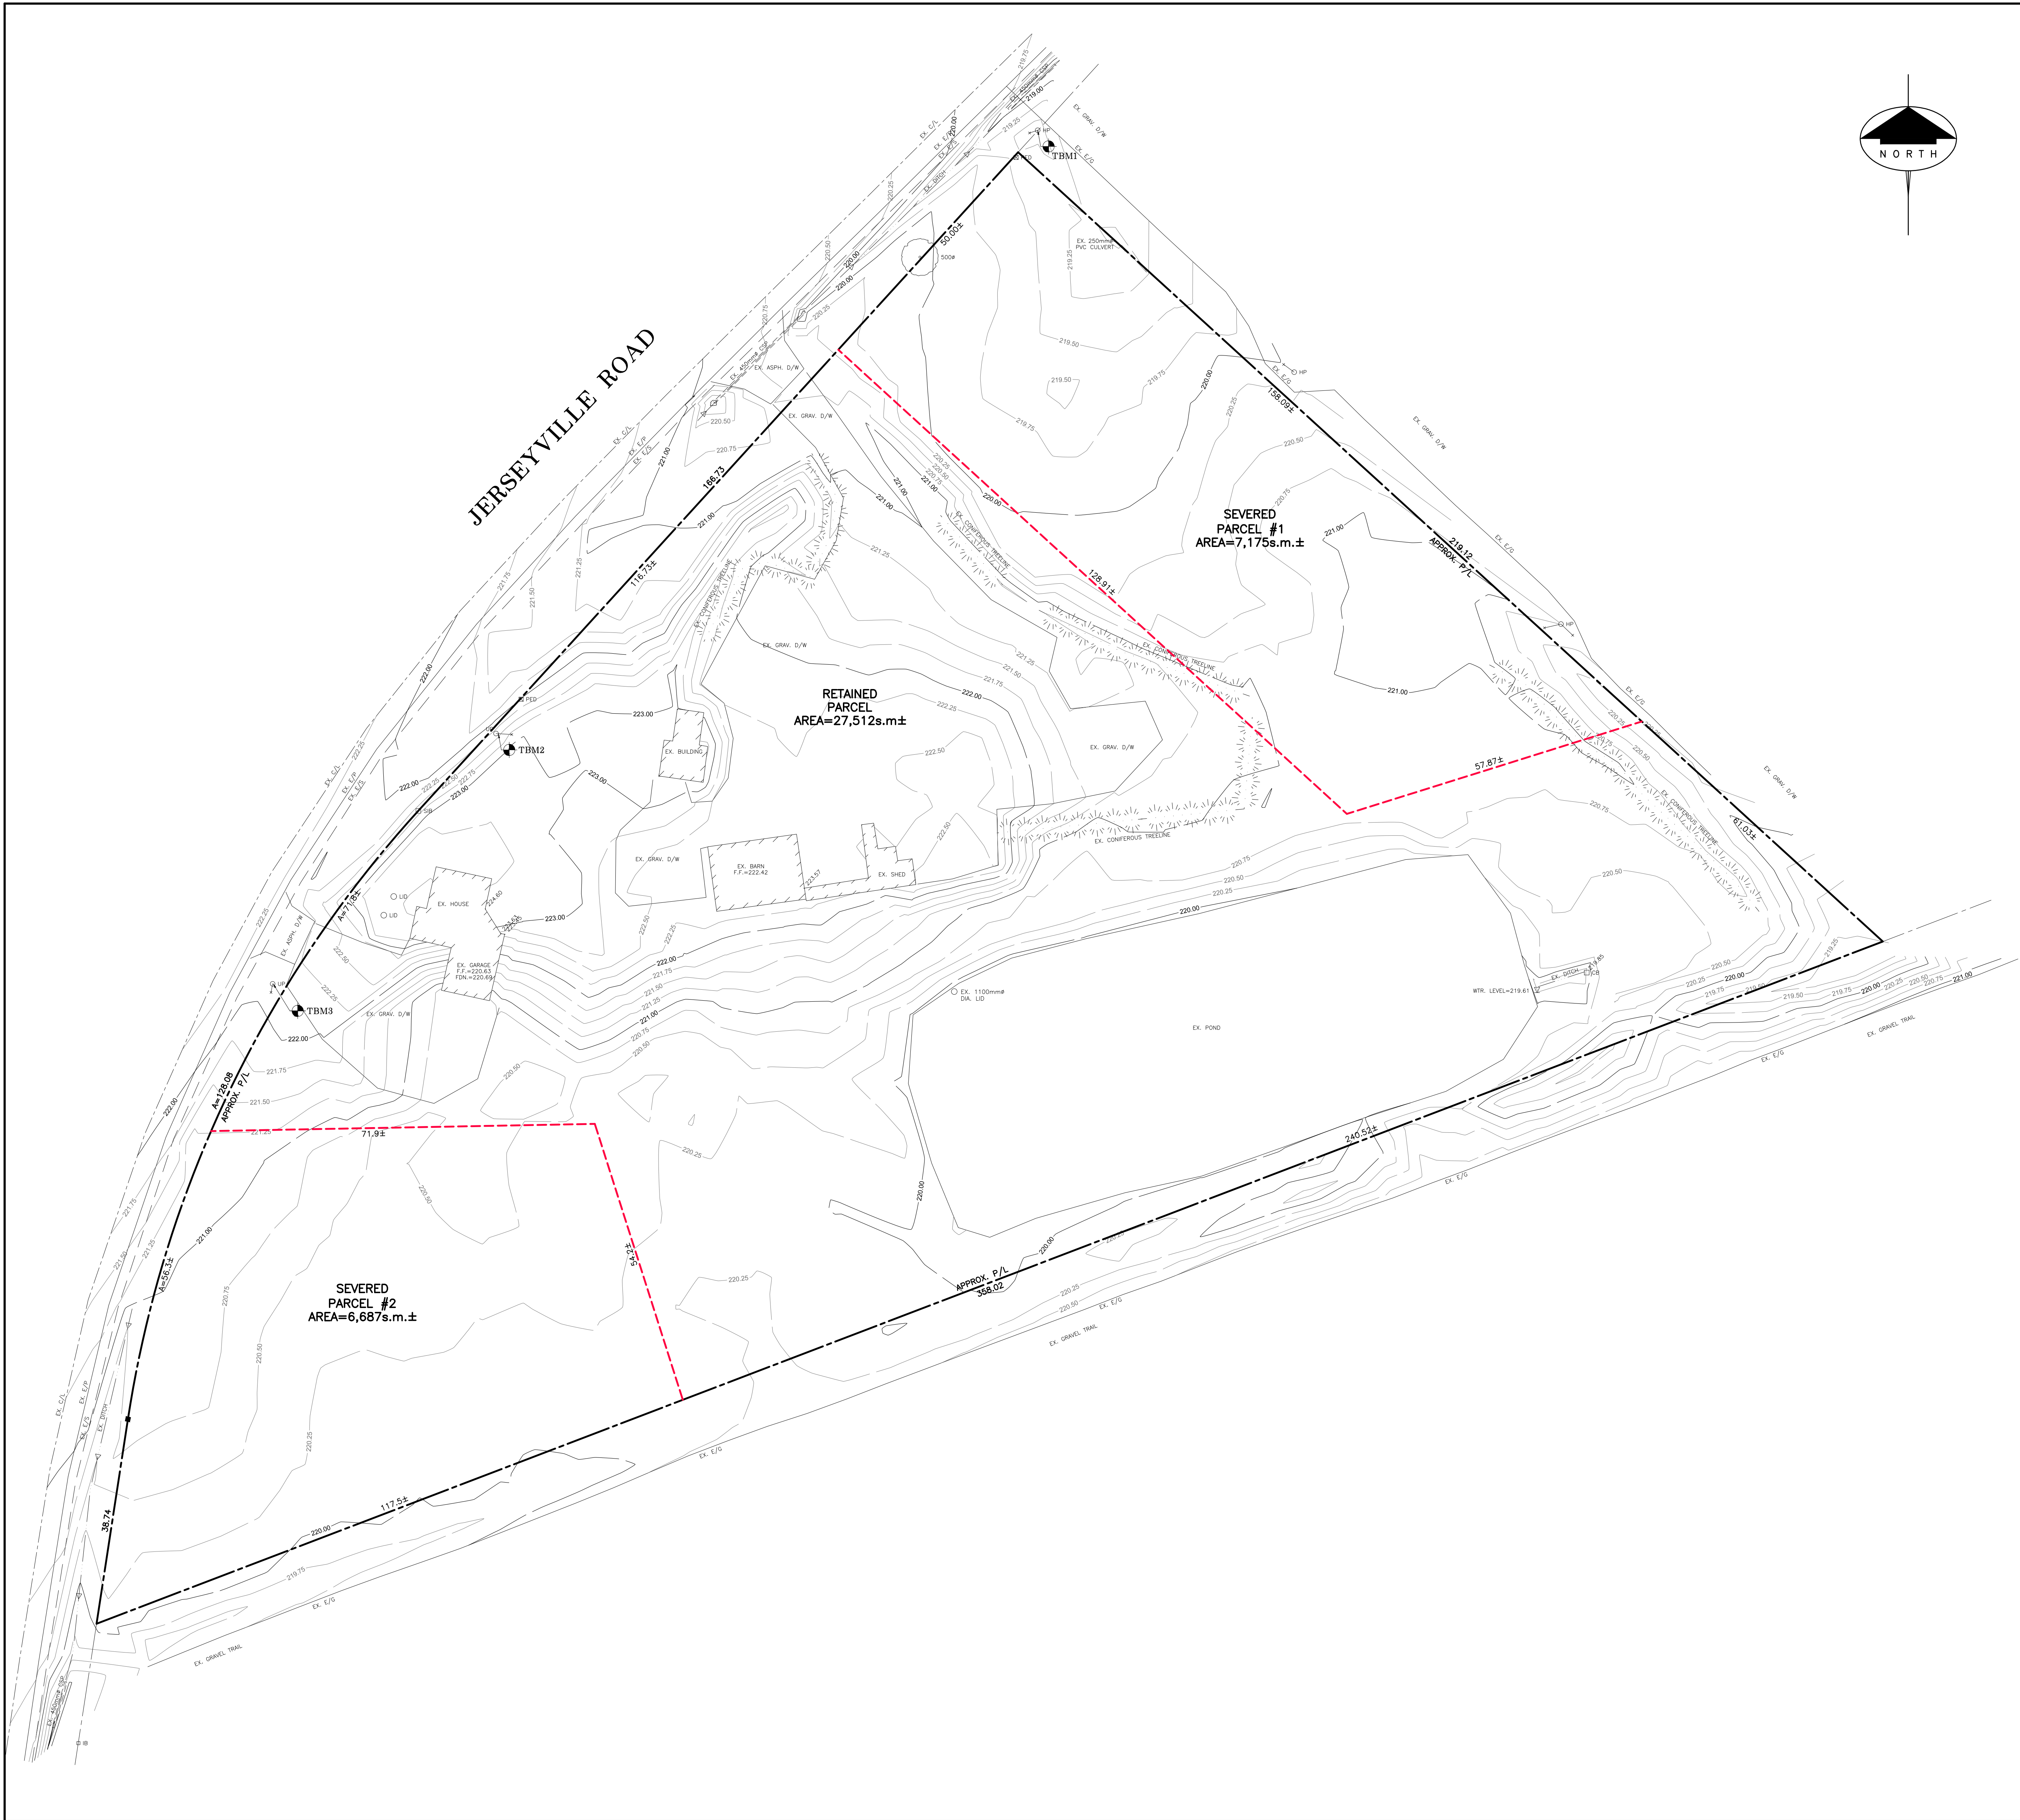


T.B.M. No. 3 ELEV. = 222.70m (GEO)
NAIL ON SIDE OF HYDRO POLE AS SHOWN.

T.B.M. No. 2 ELEV. = 222.56m (GEO)
NAIL ON SIDE OF HYDRO POLE AS SHOWN.

T.B.M. No. 1 ELEV. = 220.09m (GEO)
NAIL ON SIDE OF HYDRO POLE AS SHOWN.

NO.	REVISION	DATE (MM/DD/YY)	BY
-----	----------	-----------------	----

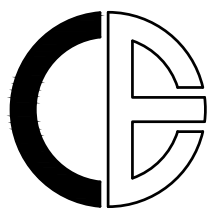

**J.H. COHOON
ENGINEERING
LIMITED**
CONSULTING ENGINEERS

440 HARDY ROAD, UNIT #1, BRANTFORD — ONTARIO, N3T 5L8
TEL. (519) 753-2656 FAX. (519) 753-4263 www.cohooneg.com

PROJECT:
**PROPOSED
SEVERANCE**
199 JERSEYVILLE ROAD
COUNTY OF BRANT

CLIENT:
TIFFANY CARVER

SEVERANCE PLAN

DESIGN: R.W.P.	SCALE: 1:500
DRAWN: S.L.M./K.P.B.	JOB No:
CHECKED: R.W.P.	16531
SHEET: 1 of 1	DWG. No:
DATE: JULY 26/24	16531-SEV1